




1 North East Elevation
1 : 200



2 North West Elevation
1 : 200



3 South West Elevation
1 : 200

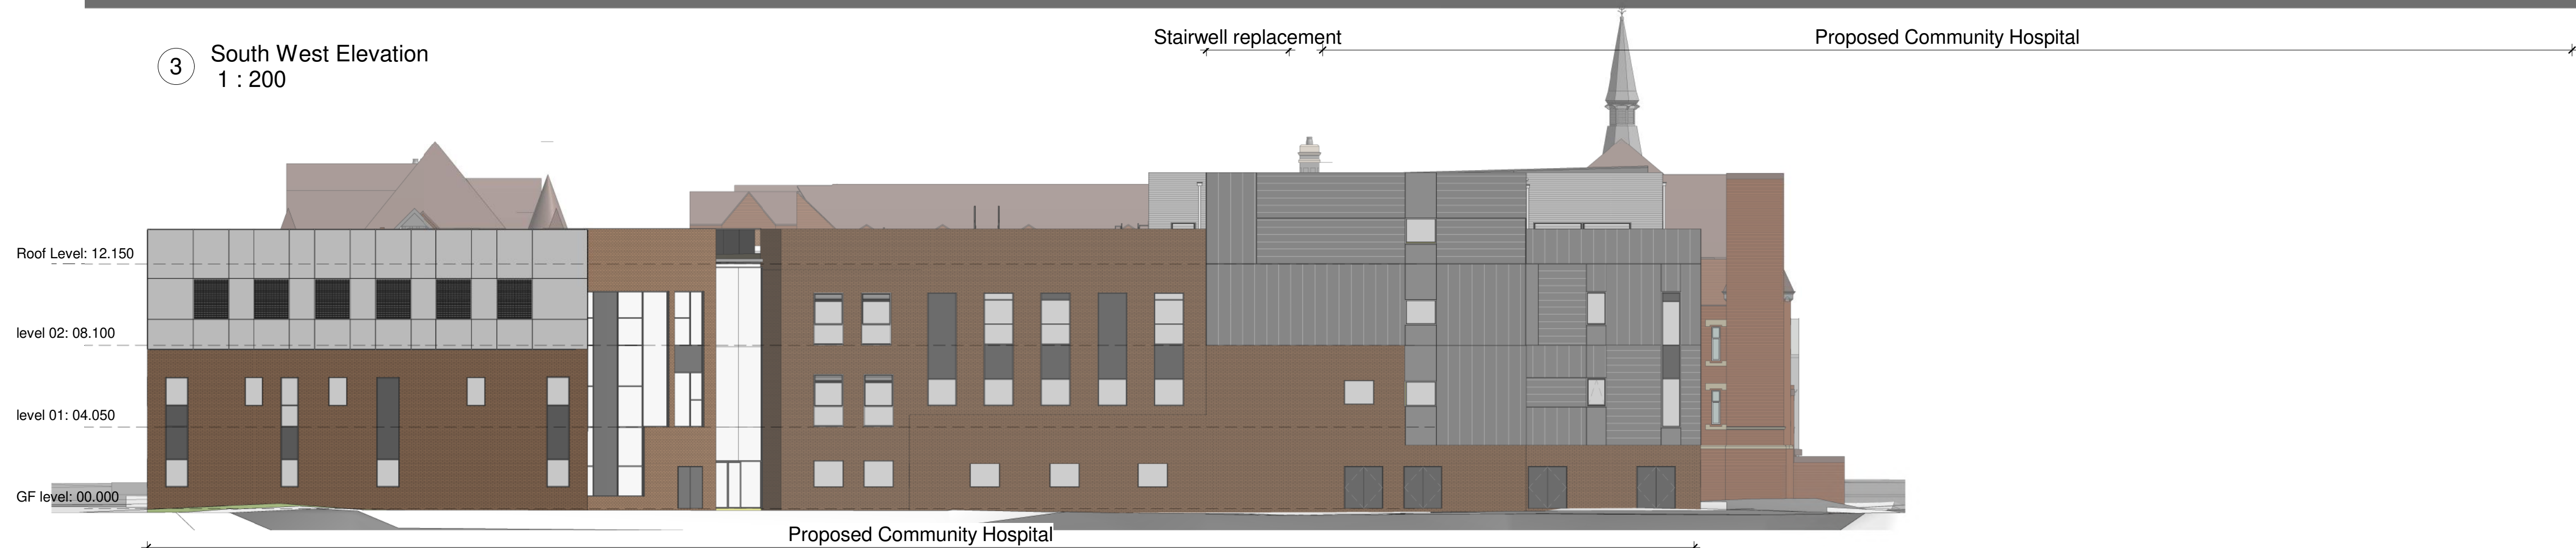

4 South East Elevation
1 : 200

THIS DRAWING (OR ANY PART THEREOF) MAY NOT BE COPIED, TRANSMITTED OR DISCLOSED TO ANY THIRD PARTY OR UNAUTHORISED PERSON WITHOUT THE PRIOR WRITTEN PERMISSION OF GILLING DOD ARCHITECTS.

THIS DRAWING IS TO BE READ IN CONJUNCTION WITH ALL OTHER RELEVANT DRAWINGS PREPARED BY CONSULTANTS AND SUB-CONTRACTORS.


REPORT ANY DISCREPANCIES TO THE ARCHITECT OR REPRESENTATIVES THEREOF.

© ALL RIGHTS RESERVED. NO PART OF THIS DRAWING MAY BE REPRODUCED OR TRANSMITTED IN ANY FORM OR BY ANY MEANS WITHOUT THE WRITTEN PERMISSIONS OF THE COPYRIGHT HOLDER

ONCE PRINTED AND DISTRIBUTED THIS DOCUMENT IS ASSUMED UNCONTROLLED

DO NOT SCALE FROM THIS DRAWING. WORK ONLY TO PRINTED DIMENSIONS.

0.5 0 0.5 1 1.5 2 2.5
SCALE 1: 50 m

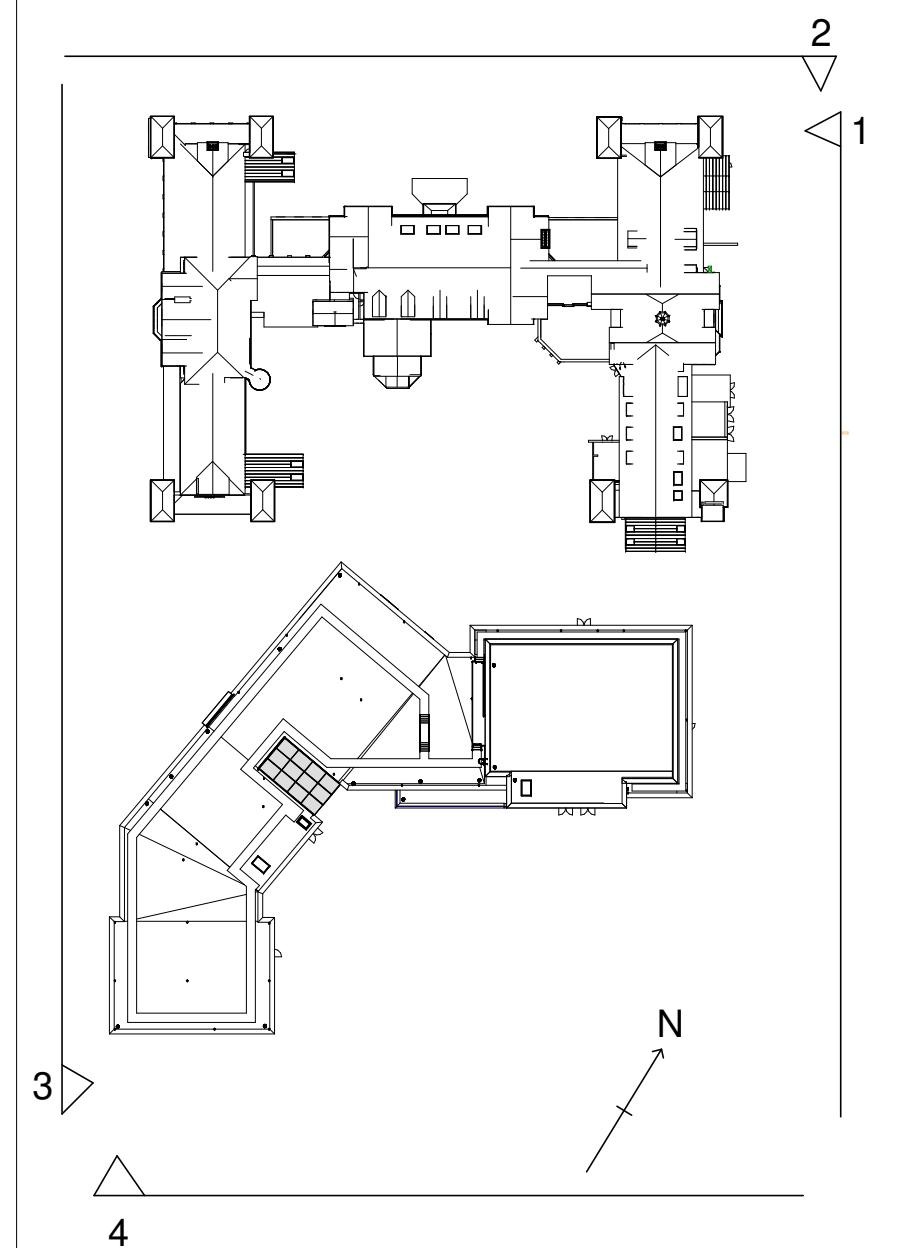

P01	VJ	First Issue		05.05.20
Rev	By	Description	Date	



The Cruck Barn, Duxbury Park, Chorley, Lancashire. PR7 4AT
t: 01257 260070 f: 01257 260071

Client Name:
KIER

Site Name:
Royal Alexandra Hospital, Rhyl

Project Name:
North Denbighshire Community Hospital

Drawing Title:
Proposed Site Elevations

Project No: 8356	Sheet Size: A1	Scale: As indicated	
Drawn by: Author	Checked by: Checker	Approved by: Approver	Revision: P01
Suitability: Work In Progress			Status: S0
Drawing Number: NDCH-GDA-00-ZZ-DR-A-05_20-0007			