


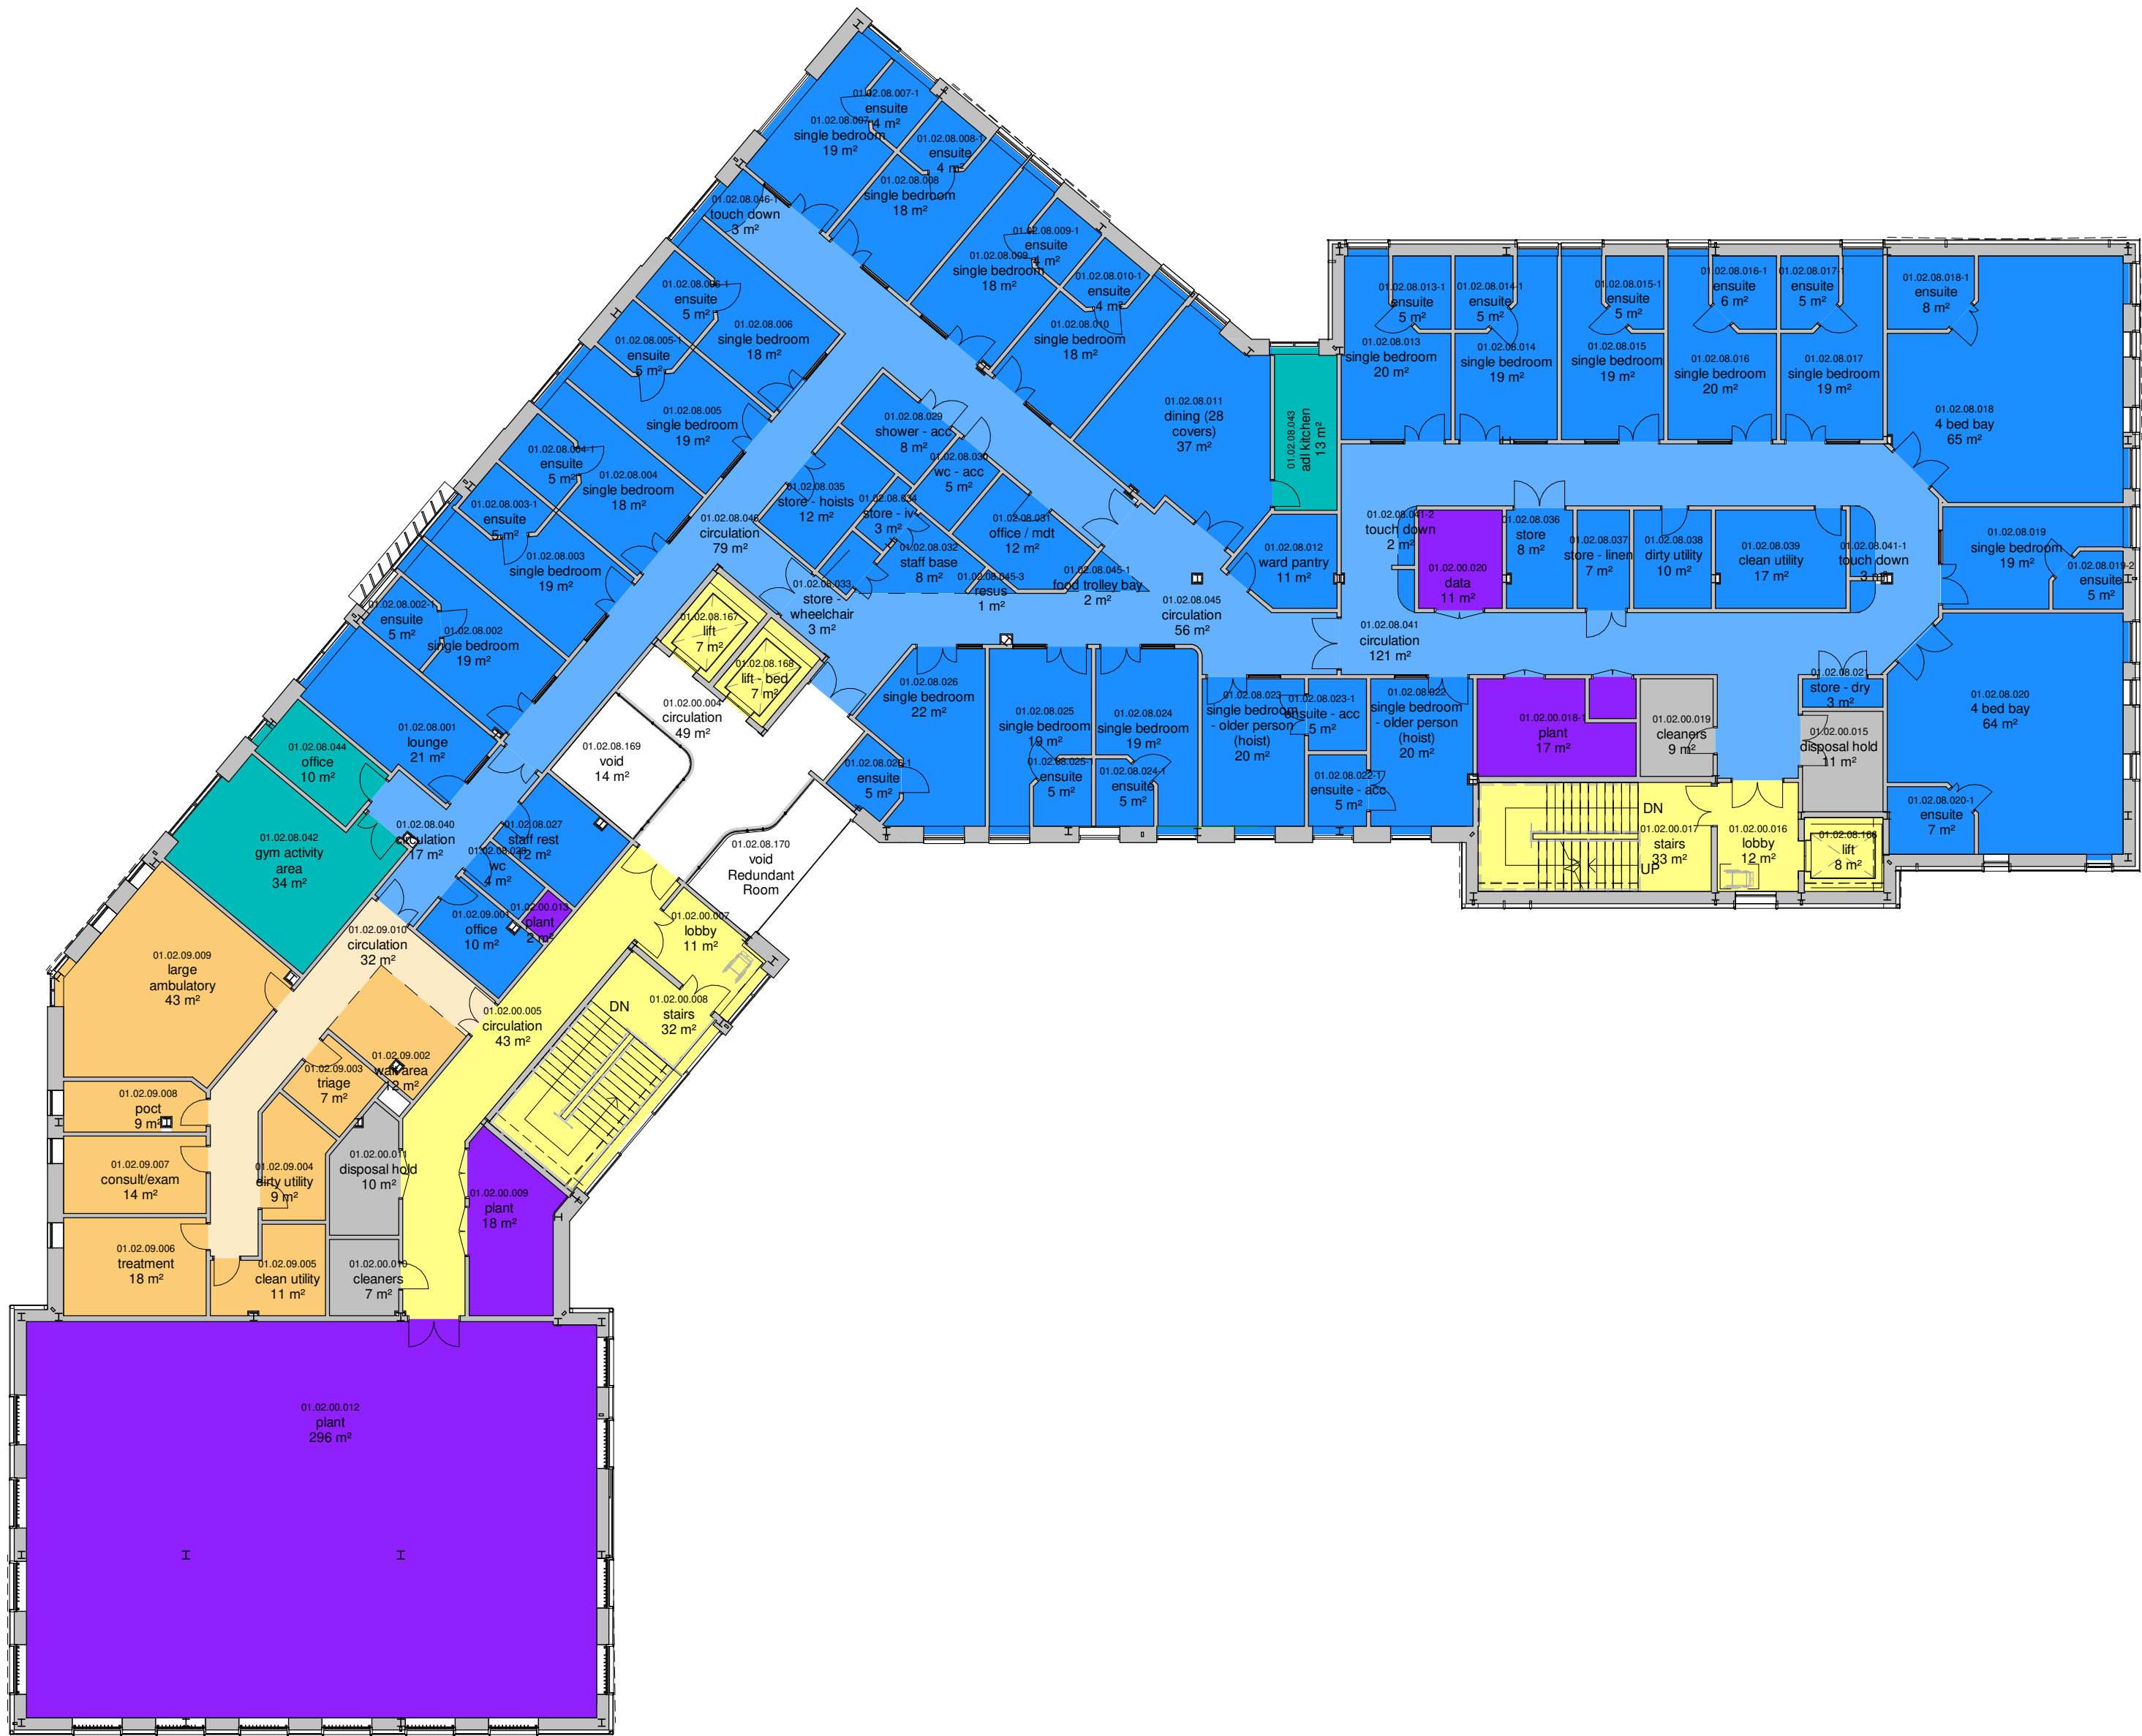

1 Second Floor General Arrangement Plan

1 : 200

THIS DRAWING (OR ANY PART THEREOF) MAY NOT BE COPIED, TRANSMITTED OR DISCLOSED TO ANY THIRD PARTY OR UNAUTHORISED PERSON WITHOUT THE PRIOR WRITTEN PERMISSION OF GILLING DOD ARCHITECTS.

THIS DRAWING IS TO BE READ IN CONJUNCTION WITH ALL OTHER RELEVANT DRAWINGS PREPARED BY CONSULTANTS AND SUB-CONTRACTORS.

REPORT ANY DISCREPANCIES TO THE ARCHITECT OR REPRESENTATIVES THEREOF.

© ALL RIGHTS RESERVED. NO PART OF THIS DRAWING MAY BE REPRODUCED OR TRANSMITTED IN ANY FORM OR BY ANY MEANS WITHOUT THE WRITTEN PERMISSIONS OF THE COPYRIGHT HOLDER

ONCE PRINTED AND DISTRIBUTED THIS DOCUMENT IS ASSUMED UNCONTROLLED

DO NOT SCALE FROM THIS DRAWING. WORK ONLY TO PRINTED DIMENSIONS.

Department Legend

- COMMUNICATION
- EMERGENCY MULTI-DISCIPLINARY
- EMERGENCY MULTI-DISCIPLINARY CIRCULATION
- FM
- PLANT
- THERAPIES INPATIENTS
- VOID
- WARD
- WARD CIRCULATION

NB: position of ensuite doors to be agreed at stage 4

P09	VJ	Updated for stage 3 issue	03/04/20
P08	VJ	Minor amendments to room names. Minor layout updates to suit structural grid	02/03/20
P08	AM	Updated second floor Plant area size	17/02/20
P07	VJ	Updates following UGM 7 & Audiology changes	15/02/20
P06	VJ	updated for 1:200 client sign off	27/01/20
P05	VJ	Updated following UGM	21/01/20
P04	GT	Design amendments following UGM.	16/01/20
P03	GT	Design amendments following UGM.	09/01/20
P02	SMc	Issued for discussion	07/01/20
P01	CS	First Issue	16/12/19
Rev	By	Description	Date



The Cruck Barn, Duxbury Park, Chorley, Lancashire. PR7 4AT
t: 01257 260070 f: 01257 260071

Client Name:
KIER

Site Name:
Royal Alexandra Hospital, Rhyl

Project Name:
North Denbighshire Community Hospital

Drawing Title:
Second Floor General Arrangement Plan

Project No: 8356	Sheet Size: A2	Scale: 1 : 200
Drawn by: SMc	Checked by: VJ	Approved by: TGR
Suitability: Shared (Non-Contractual)		Revision: P09
Status: S4		

Drawing Number:
NDCH-GDA-01-02-DR-A-05_20-0001