


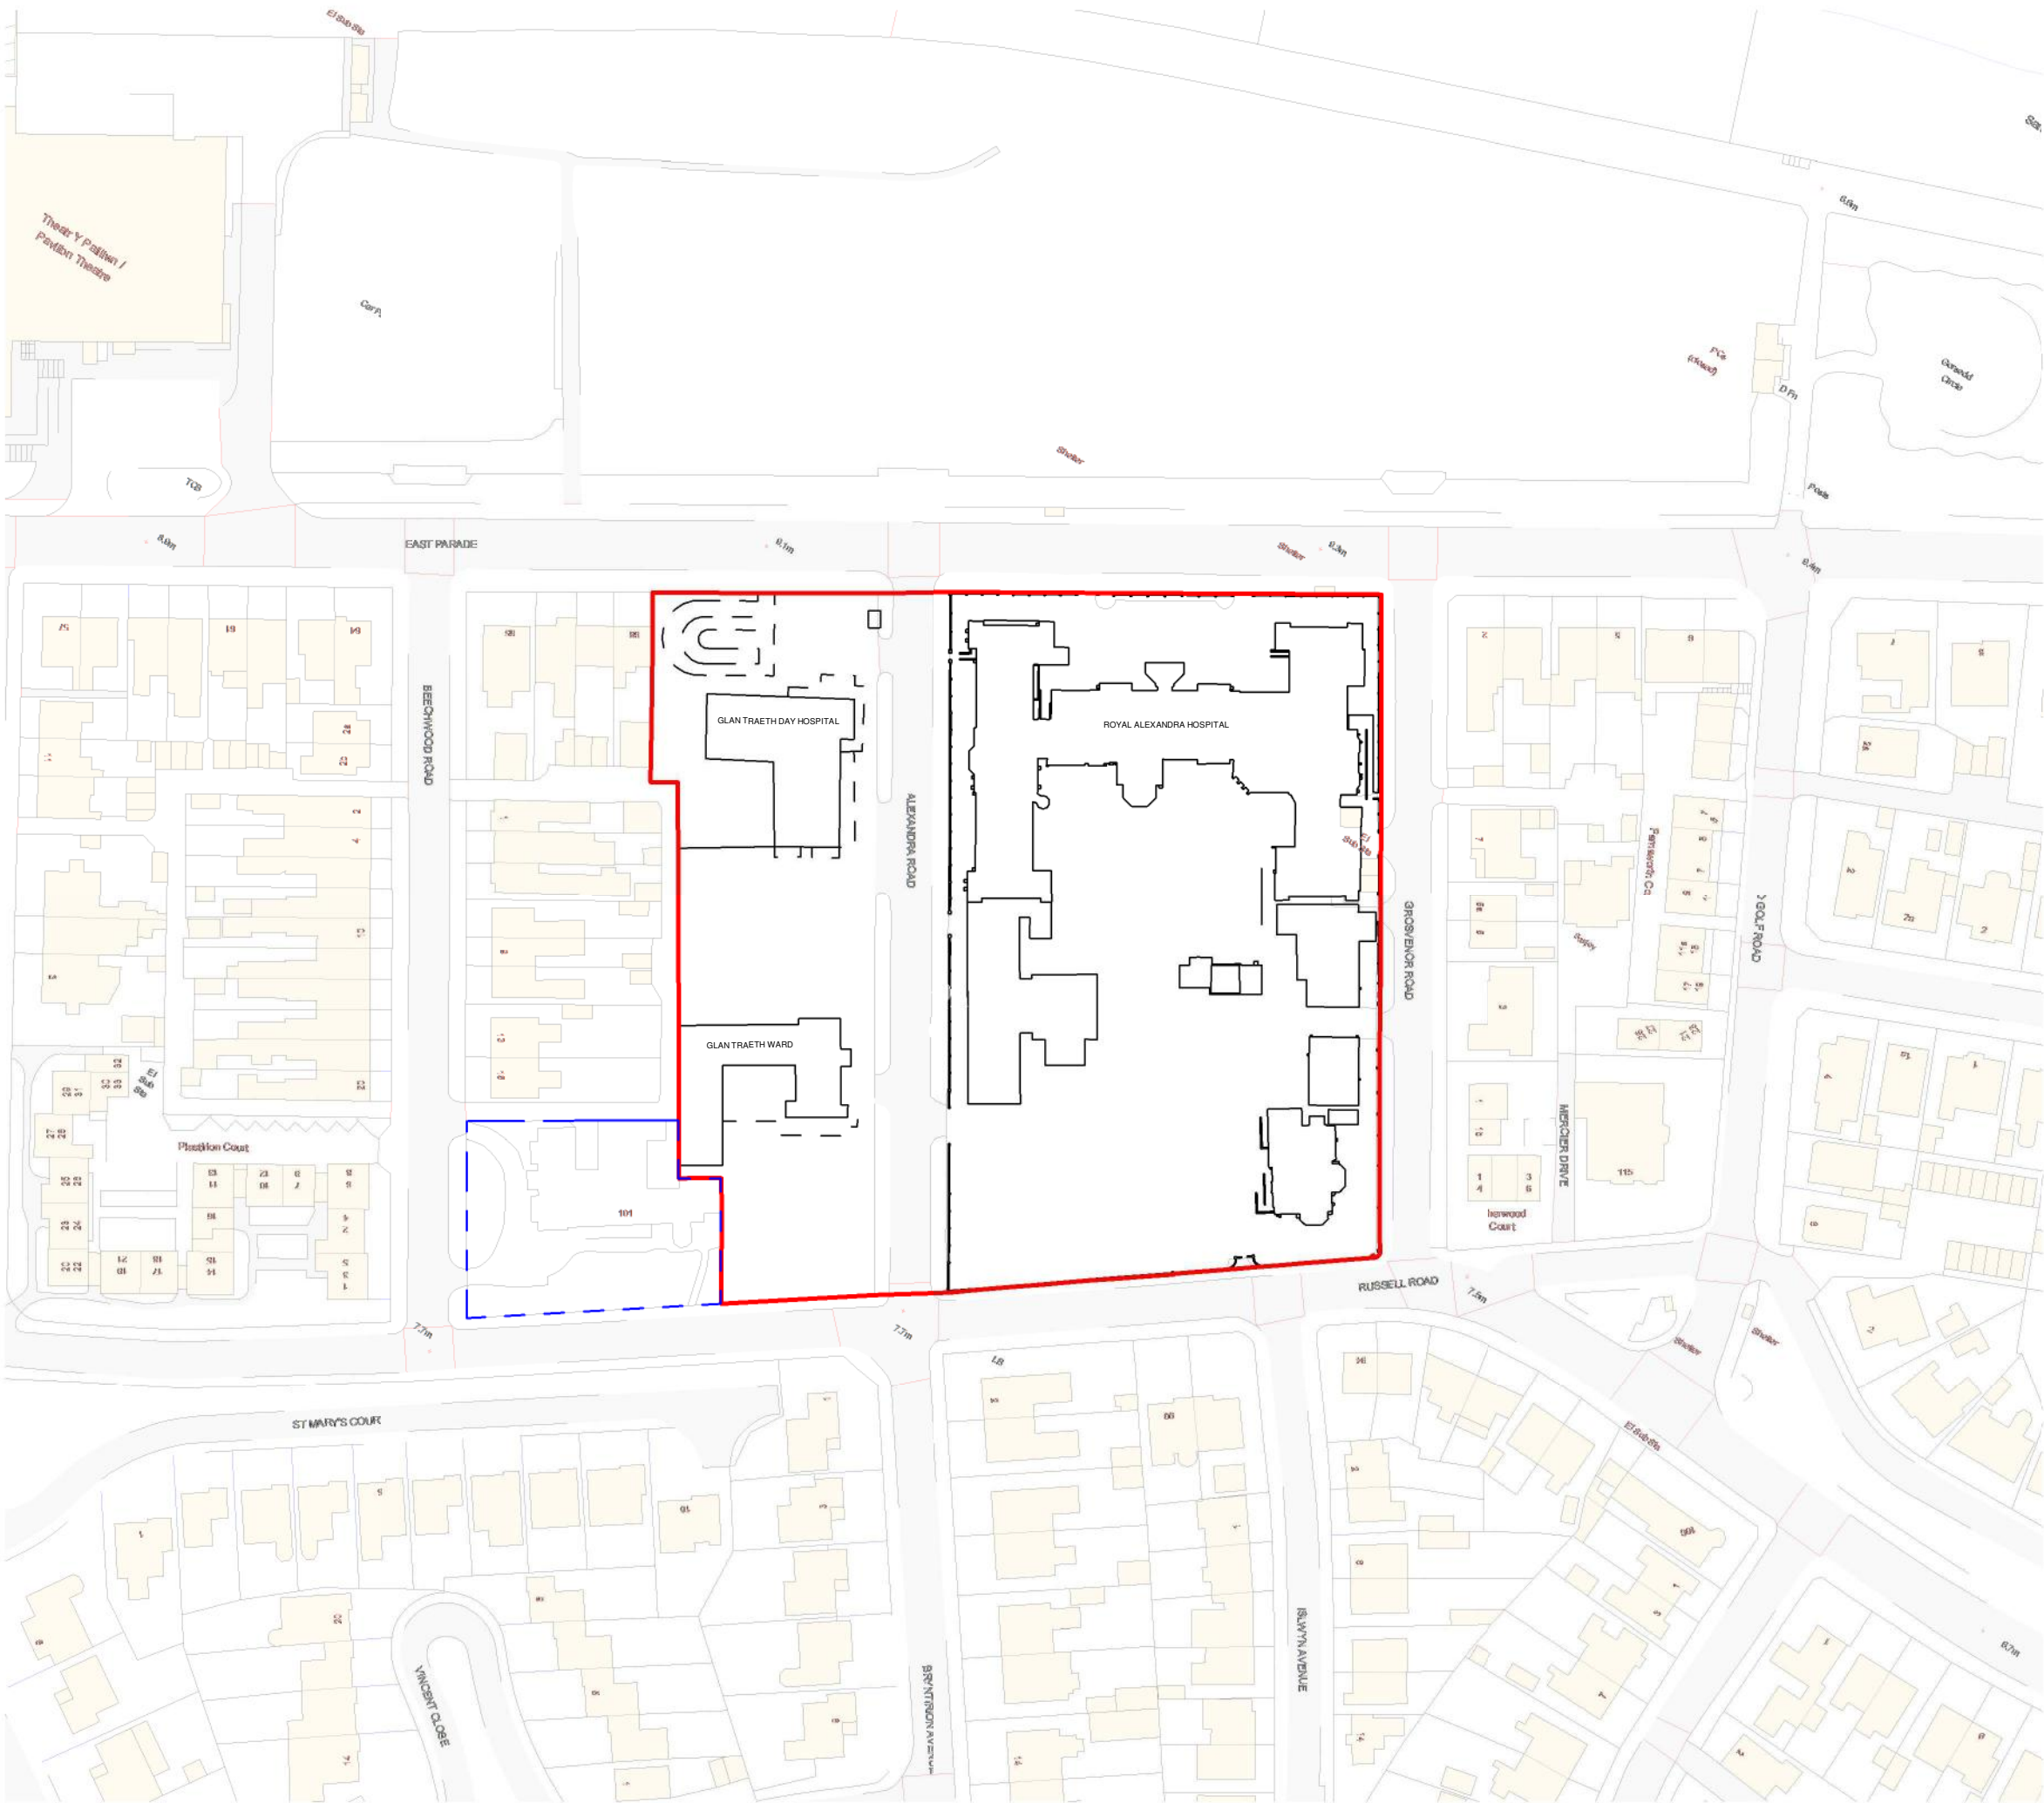

THIS DRAWING (OR ANY PART THEREOF) MAY NOT BE COPIED, TRANSMITTED OR DISCLOSED TO ANY THIRD PARTY OR UNAUTHORISED PERSON WITHOUT THE PRIOR WRITTEN PERMISSION OF GILLING DOD ARCHITECTS.

THIS DRAWING IS TO BE READ IN CONJUNCTION WITH ALL OTHER RELEVANT DRAWINGS PREPARED BY CONSULTANTS AND SUB-CONTRACTORS.

REPORT ANY DISCREPANCIES TO THE ARCHITECT OR REPRESENTATIVES THEREOF.

© ALL RIGHTS RESERVED. NO PART OF THIS DRAWING MAY BE REPRODUCED OR TRANSMITTED IN ANY FORM OR BY ANY MEANS WITHOUT THE WRITTEN PERMISSIONS OF THE COPYRIGHT HOLDER

ONCE PRINTED AND DISTRIBUTED THIS DOCUMENT IS ASSUMED UNCONTROLLED

DO NOT SCALE FROM THIS DRAWING. WORK ONLY TO PRINTED DIMENSIONS.



KEY	
—	SITE BOUNDARY
—	SITE OWNERSHIP BOUNDARY

P03	PK	Glan Traeth Buildings added.	25.03.20
P02	PK	Site Layout/Boundary Amended in line with Topographical Survey	23.03.20
P01	SMc	Initial Issue	06/02/20
Rev	By	Description	Date



The Cruck Barn, Duxbury Park, Chorley, Lancashire. PR7 4AT
t: 01257 260070 f: 01257 260071

Client Name:
KIER

Site Name:
Royal Alexandra Hospital, Rhyl

Project Name:
North Denbighshire Community Hospital

Drawing Title:
Location Plan

Project No: 8356	Sheet Size: A3	Scale: 1 : 1250	
Drawn by: SMc	Checked by: TGR	Approved by: TGR	Revision: P03
Suitability: PLANNING			Status: S0
Drawing Number: NDCH-GDA-00-ZZ-DR-A-05_20-0001			