

THIS DRAWING (OR ANY PART THEREOF) MAY NOT BE COPIED, TRANSMITTED OR DISCLOSED TO ANY THIRD PARTY OR UNAUTHORISED PERSON WITHOUT THE PRIOR WRITTEN PERMISSION OF GILLING DOD ARCHITECTS.

THIS DRAWING IS TO BE READ IN CONJUNCTION WITH ALL OTHER RELEVANT DRAWINGS PREPARED BY CONSULTANTS AND SUB-CONTRACTORS.

REPORT ANY DISCREPANCIES TO THE ARCHITECT OR REPRESENTATIVES THEREOF.

© ALL RIGHTS RESERVED. NO PART OF THIS DRAWING MAY BE REPRODUCED OR TRANSMITTED IN ANY FORM OR BY ANY MEANS WITHOUT THE WRITTEN PERMISSIONS OF THE COPYRIGHT HOLDER

ONCE PRINTED AND DISTRIBUTED THIS DOCUMENT IS ASSUMED UNCONTROLLED

DO NOT SCALE FROM THIS DRAWING. WORK ONLY TO PRINTED DIMENSIONS.

Department Legend

- CATERING
- CIRCULATION
- COMMUNICATION
- DENTAL
- DENTAL CIRCULATION
- FM
- IMAGING & ULTRASOUND
- IMAGING & ULTRASOUND CIRCULATION
- MAIN ENTRANCE
- PATIENT & VISITOR HUB
- PLANT
- SAME DAY CARE CENTRE
- SAME DAY CARE CENTRE CIRCULATION
- SEXUAL HEALTH
- SEXUAL HEALTH CIRCULATION
- STAFF HUB

P09	VJ	Updated for stage 3 issue	Date 44
P08	VJ	Minor amendments to room names. Minor layout updates to suit structural grid	02/03/20
P07	VJ	Updates following UGM 7 & Audiology changes	15/02/20
P06	VJ	updated for 1:200 client sign off	27/01/20
P05	VJ	Updated following UGM	21/01/20
P04.01	VJ	issued for comment	20/01/19
P04	GT	Design amendments following UGM.	16/01/20
P03	GT	Design amendments following UGM.	09/01/20
P02	SMc	Issued for discussion	07/01/20
P01	SMc	First Issue	16/12/19
Rev	By	Description	Date




Client Name:
KIER

Site Name:
Royal Alexandra Hospital, Rhyl

Project Name:
North Denbighshire Community Hospital

Drawing Title:
Ground Floor General Arrangement Plan

Project No: 8356	Sheet Size: A2	Scale: 1 : 200	
Drawn by: SMc	Checked by: VJ	Approved by: TGR	Revision: P09
Suitability: Shared (Non-Contractual)			Status: S4
Drawing Number: NDCH-GDA-01-00-DR-A-05_20-0001			

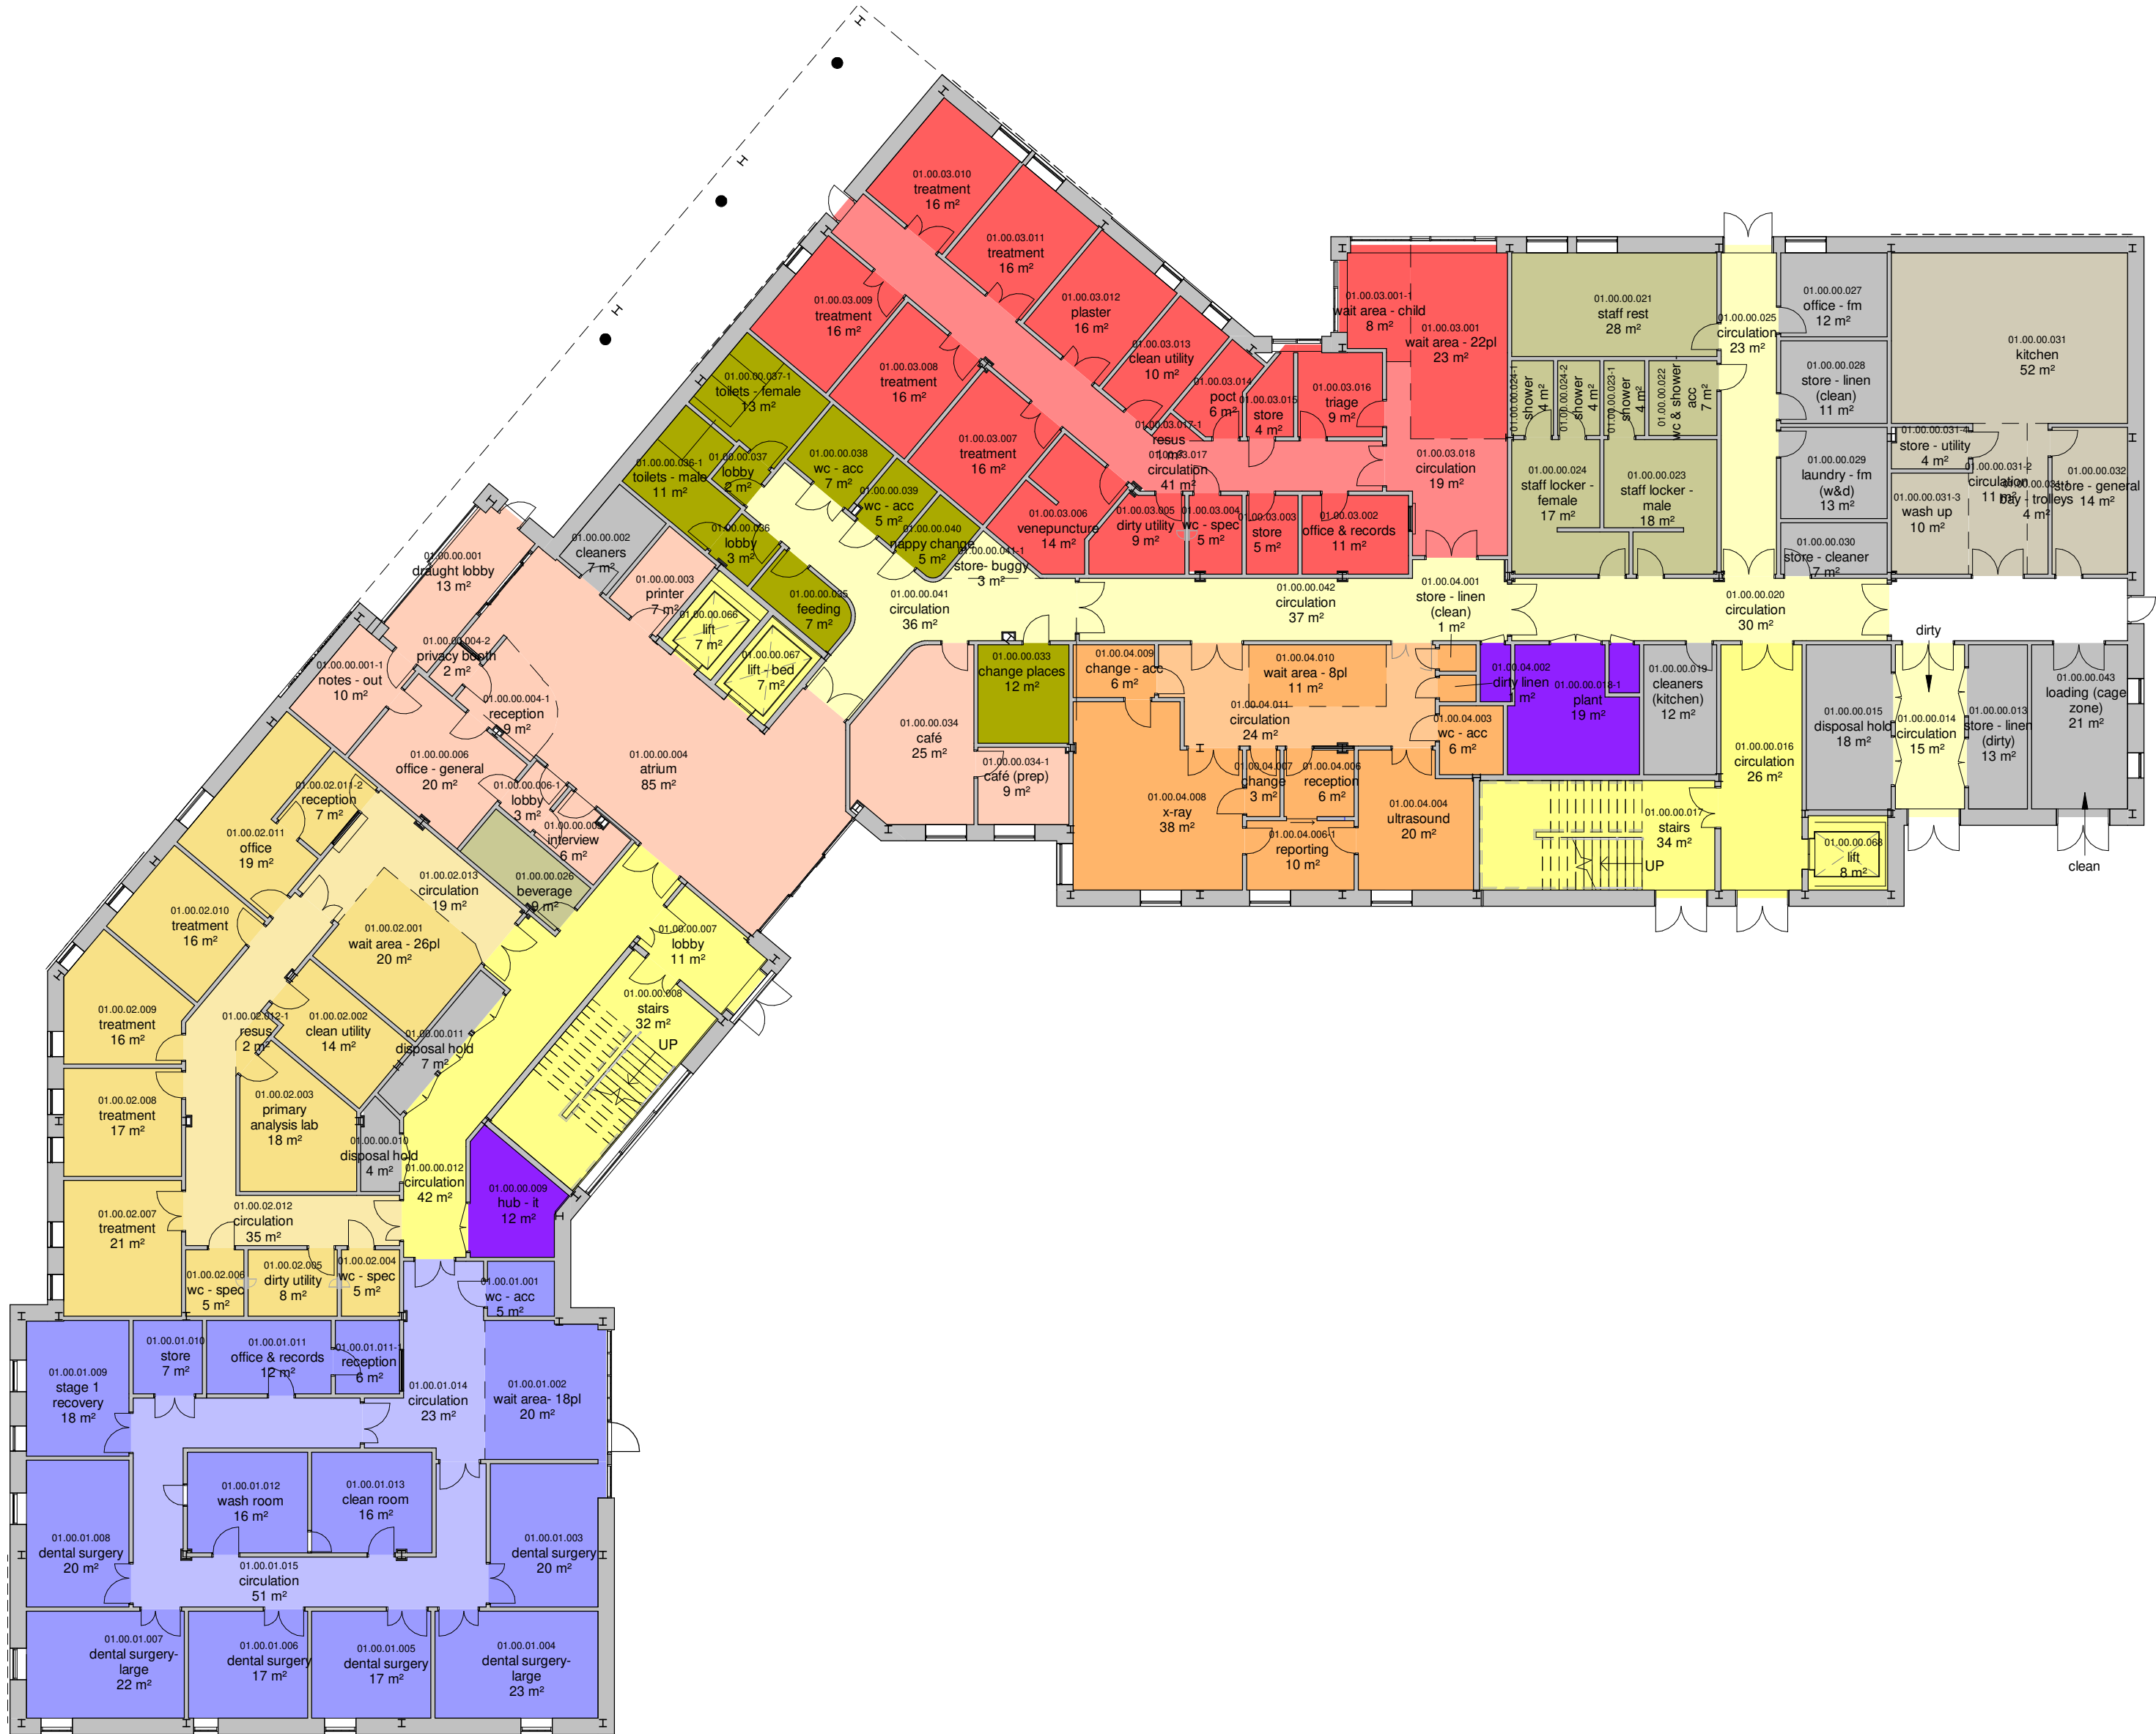

1 Ground Floor General Arrangement Plan
1 : 200