



0 Elevation Key
1 : 500

THIS DRAWING (OR ANY PART THEREOF) MAY NOT BE COPIED, TRANSMITTED OR DISCLOSED TO ANY THIRD PARTY OR UNAUTHORISED PERSON WITHOUT THE PRIOR WRITTEN PERMISSION OF GILLING DOD ARCHITECTS.

THIS DRAWING IS TO BE READ IN CONJUNCTION WITH ALL OTHER RELEVANT DRAWINGS PREPARED BY CONSULTANTS AND SUB-CONTRACTORS.

REPORT ANY DISCREPANCIES TO THE ARCHITECT OR REPRESENTATIVES THEREOF.


© ALL RIGHTS RESERVED. NO PART OF THIS DRAWING MAY BE REPRODUCED OR TRANSMITTED IN ANY FORM OR BY ANY MEANS WITHOUT THE WRITTEN PERMISSIONS OF THE COPYRIGHT HOLDER.

ONCE PRINTED AND DISTRIBUTED THIS DOCUMENT IS ASSUMED UNCONTROLLED

DO NOT SCALE FROM THIS DRAWING. WORK ONLY TO PRINTED DIMENSIONS.

0.5 0 0.5 1 1.5 2 2.5
SCALE 1: 50 m

- 1 Brick - Red
- 2 Brick - Grey
- 3 Aluminium Lightweight Cladding A1 FR certified
- 4 Brick Red - Decorative Feature (Main field brick, recessed panel)
- 5 Rainscreen Cladding Type 01 (colours) Rockpanel TBC
- 6 Rainscreen Cladding Type 02 (woods) Rockpanel TBC
- 7 Rainscreen Cladding Type 03 (woods) Rockpanel TBC
- 8 Decorative Signage Colour and material TBC Includes light feature
- 9 Structural column cladding Colour material TBC

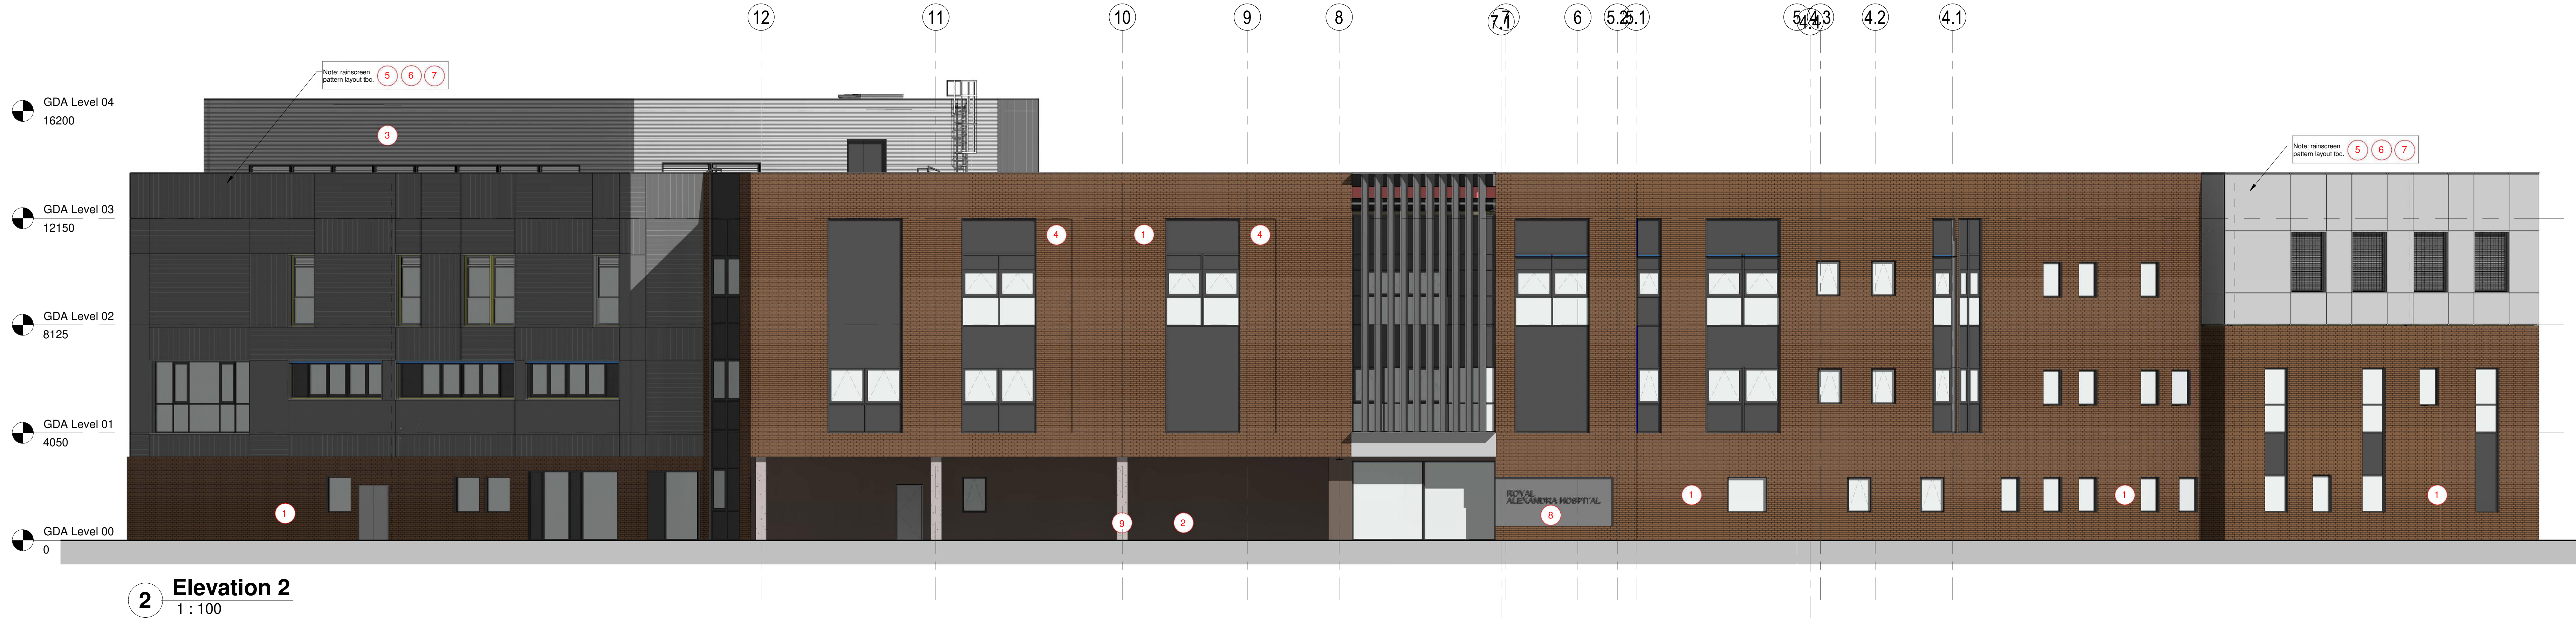

2 Elevation 2
1 : 100



3 Elevation 3
1 : 100

P01	VJ	First Issue for comment	01/04/20
Rev	By	Description	Date

gilling dod architects

The Cruck Barn, Duxbury Park, Chorley, Lancashire. PR7 4AT
t: 01257 260070 f: 01257 260071

Client Name:
KIER

Site Name:
Royal Alexandra Hospital, Rhyl

Project Name:
North Denbighshire Community Hospital

Drawing Title:
General Arrangement Elevations 1, 2 & 3

Project No: 8356	Sheet Size: A0	Scale: As indicated	
Drawn by: GT	Checked by: VJ	Approved by: VJ	Revision: P01
Suitability: Work In Progress			Status: S0
Drawing Number: NDCH-GDA-01-ZZ-DR-A-05_20-0024			