

THIS DRAWING (OR ANY PART THEREOF) MAY NOT BE COPIED, TRANSMITTED OR DISCLOSED TO ANY THIRD PARTY OR UNAUTHORISED PERSON WITHOUT THE PRIOR WRITTEN PERMISSION OF GILLING DOD ARCHITECTS.


THIS DRAWING IS TO BE READ IN CONJUNCTION WITH ALL OTHER RELEVANT DRAWINGS PREPARED BY CONSULTANTS AND SUB-CONTRACTORS.

REPORT ANY DISCREPANCIES TO THE ARCHITECT OR REPRESENTATIVES THEREOF.


© ALL RIGHTS RESERVED. NO PART OF THIS DRAWING MAY BE REPRODUCED OR TRANSMITTED IN ANY FORM OR BY ANY MEANS WITHOUT THE WRITTEN PERMISSIONS OF THE COPYRIGHT HOLDER.

ONCE PRINTED AND DISTRIBUTED THIS DOCUMENT IS ASSUMED UNCONTROLLED.


DO NOT SCALE FROM THIS DRAWING. WORK ONLY TO PRINTED DIMENSIONS.

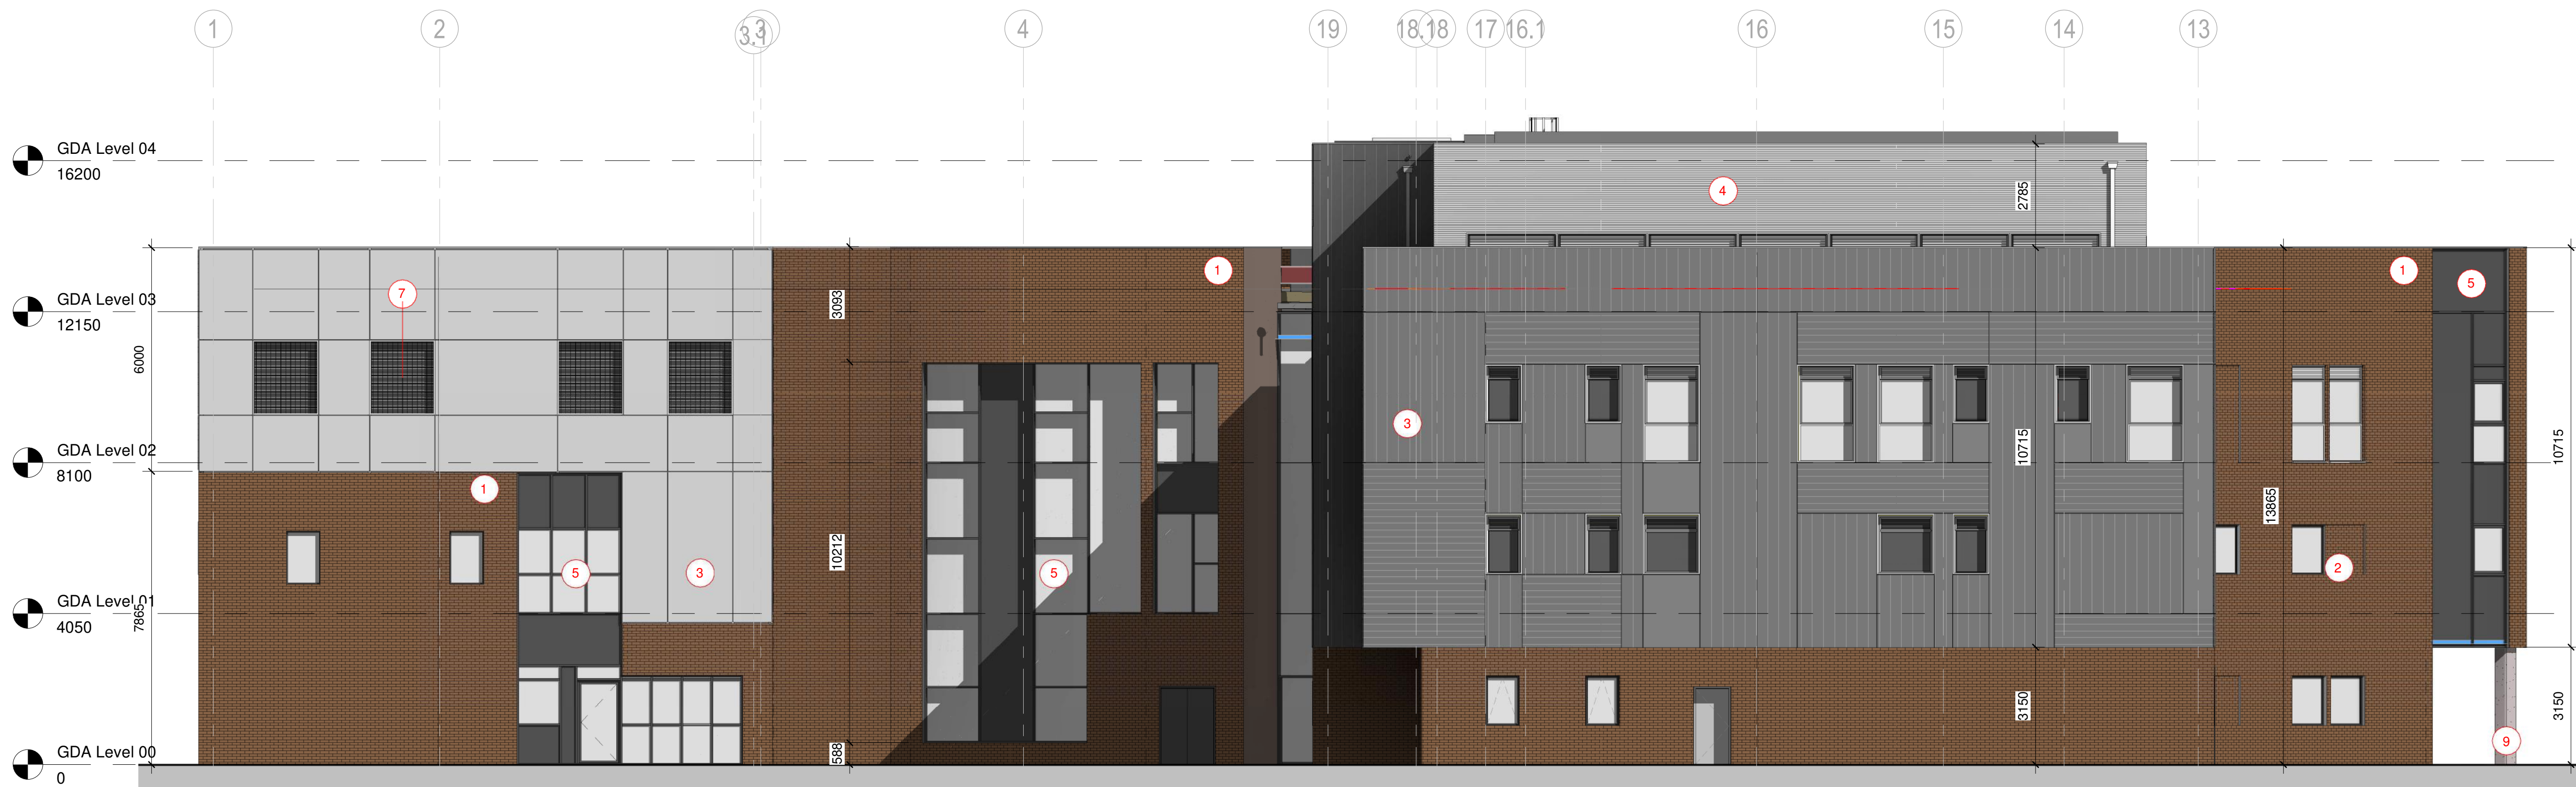

4 Elevation 4
1 : 100

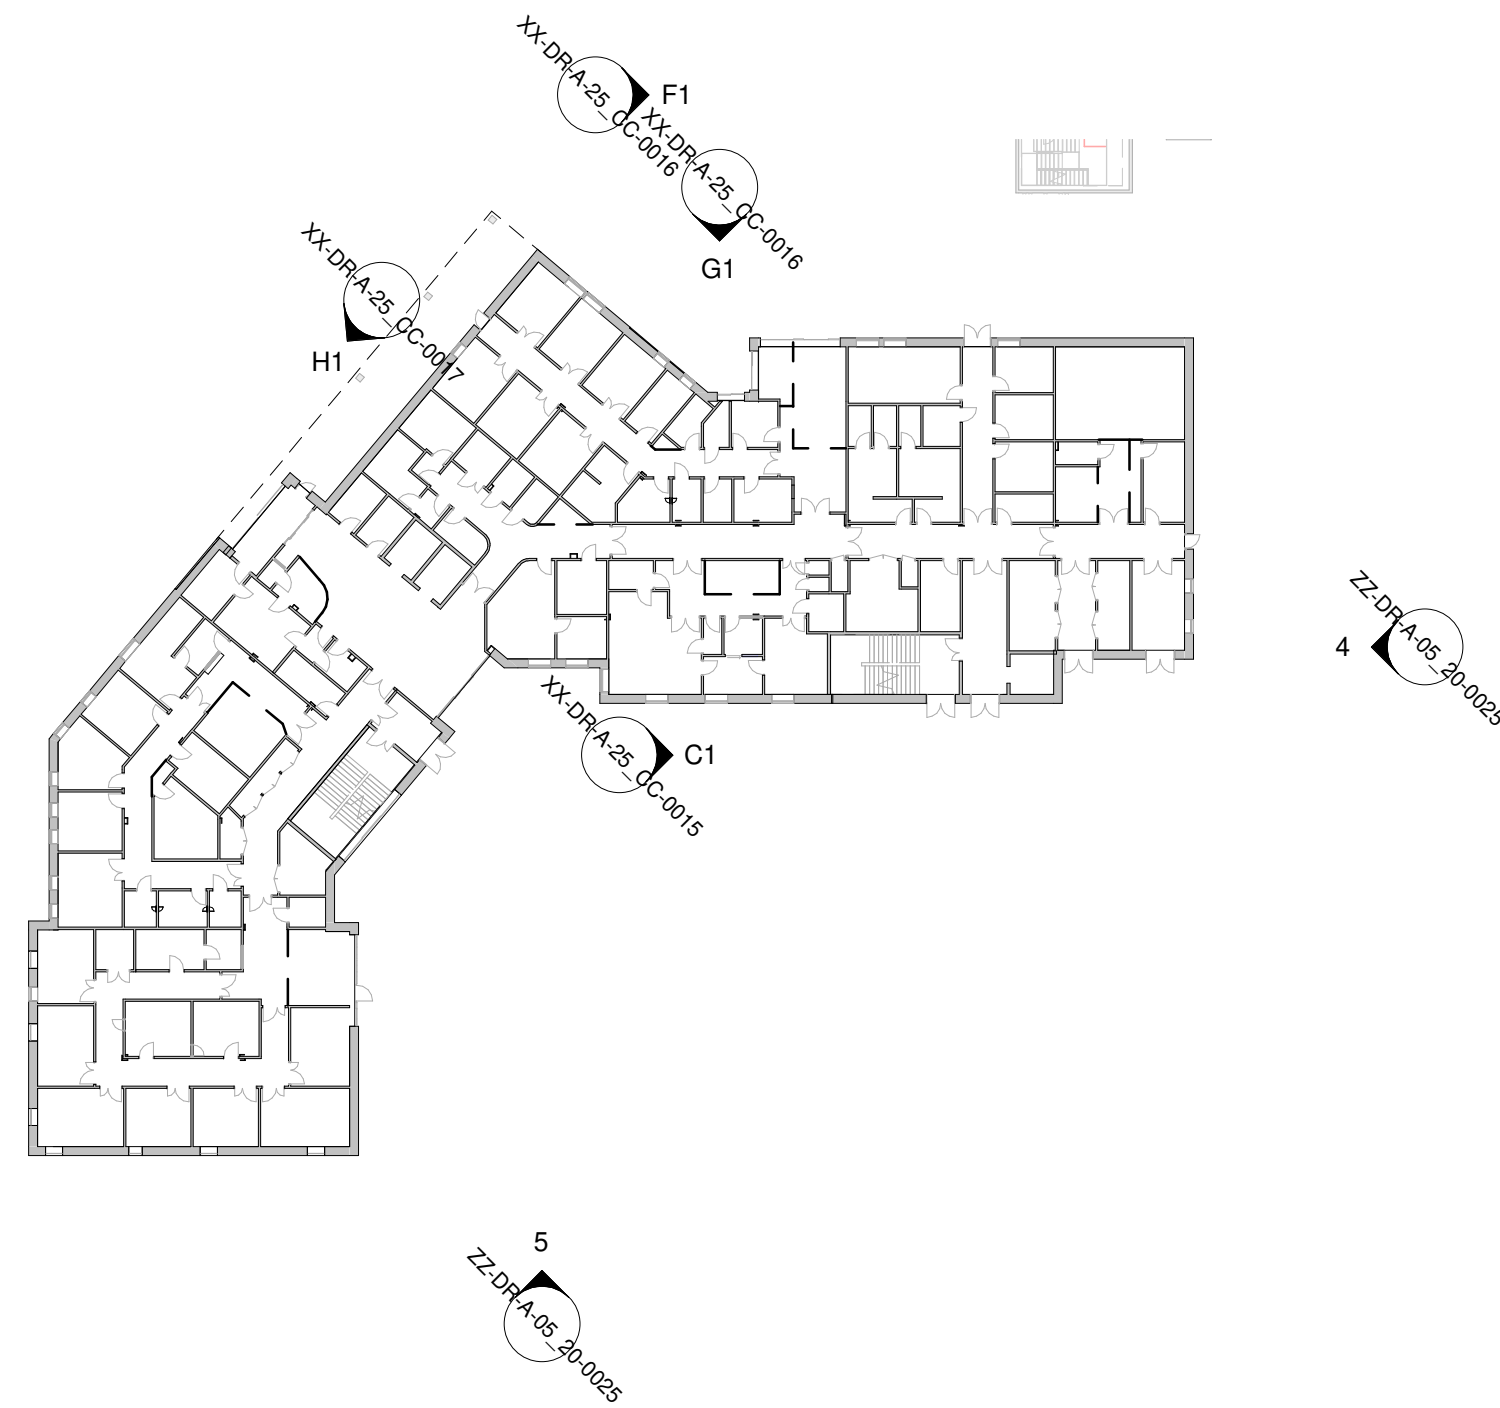

0 Elevation Key
1 : 500

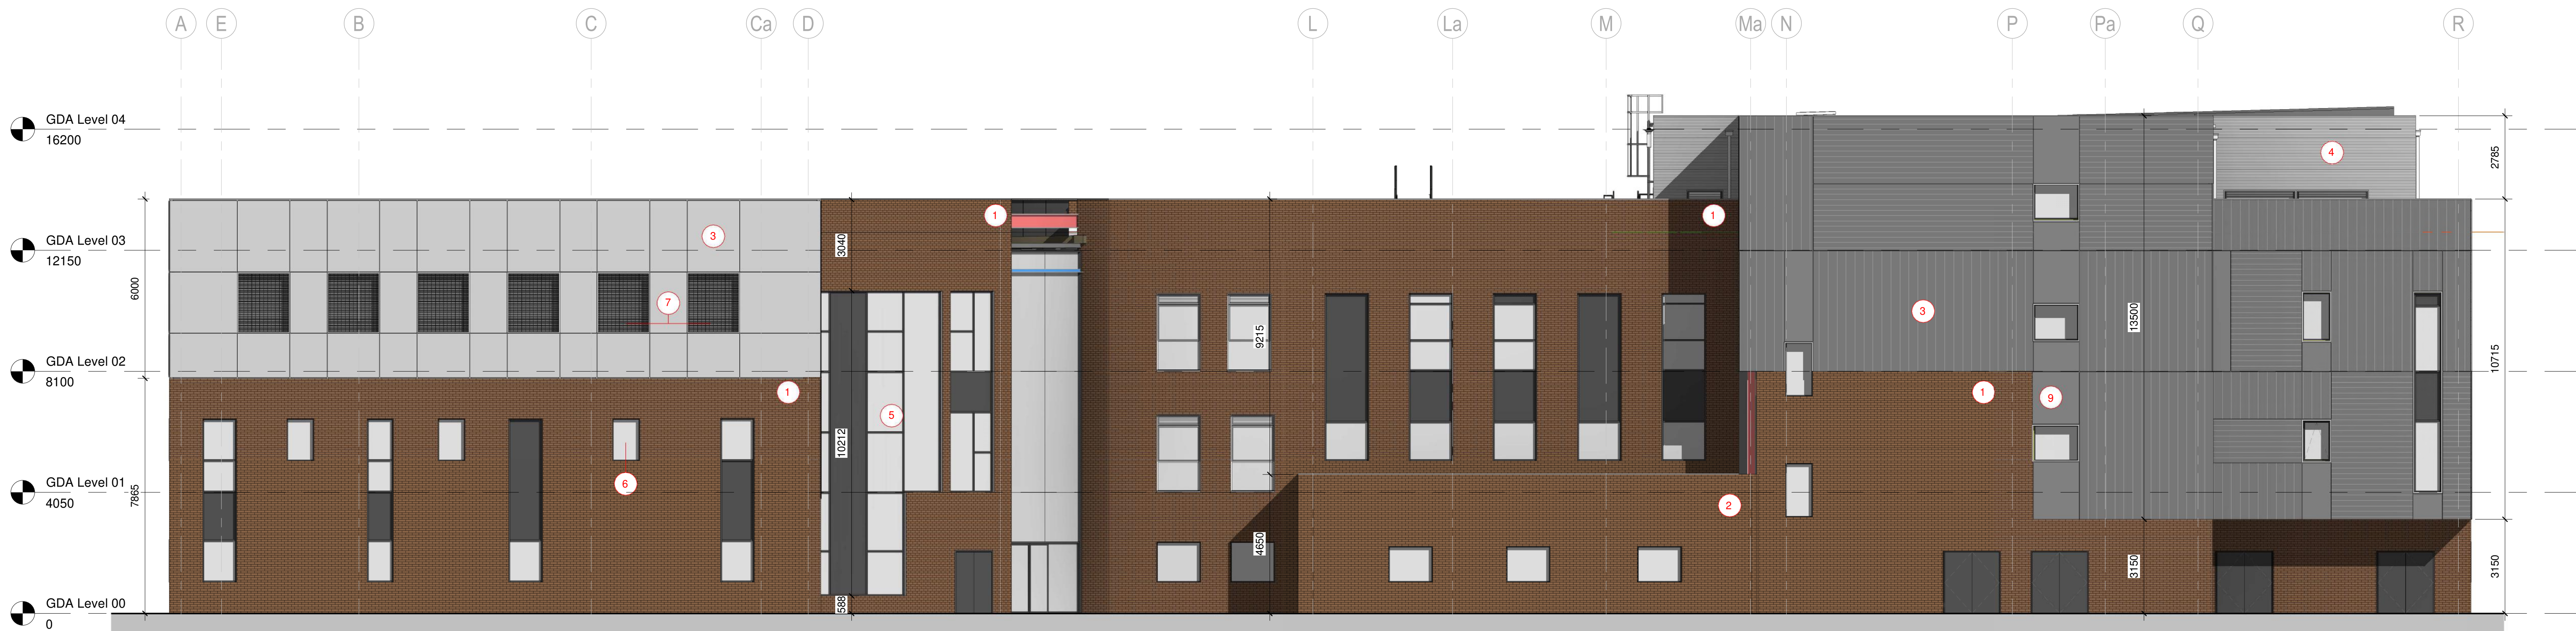

5 Elevation 5
1 : 100

- Wall Type GDA-EWLL-T001: NBS: 25-10-55/150**
Consisting of: Red facing brick (ltslock Bexhill Red) on SFS framing system, filled with Rockwool RWA45 insulation.
Overall U-value of 0.12 W.m²/K
- As Wall Type GDA-EWLL-T001: NBS: 25-10-55/150**
Feature Red facing brick - RECESSED PANEL
- Wall Type GDA-EWLL-T002: NBS: 25-10-55/???**
Consisting of: Rockpanel Woods FS-Xtra (finishes to be agreed) on SFS framing system, filled with Rockwool RWA45 insulation.
Overall U-value of 0.12 W.m²/K
- Wall Type GDA-EWLL-T003: NBS: 25-10-55/???**
Consisting of: Europanel™ F5 with 240mm core (finish to be agreed) on SFS framing system (internal finish to be agreed).
Overall U-value of 0.17 W.m²/K (TO BE REVIEWED AT STAGE 4)
- Wall Type GDA-CWLL: NBS: ????**
Curtain walling system: Kawneer AA8110 FR or similar systems to be developed with manufacturer at stage 4) consisting of solid & glazed panels
Overall U-value of 0.16 W.m²/K
- Inset Windows: NBS: 25-50-95/125**
Kawneer AA 720 Aluminum (systems to be developed with manufacturer at stage 4)
Overall U-value of 0.16 W.m²/K
- Plant Room Louvre: NBS: 25-55-45/150**
Flank Mill Steel framed louvre with 50mm blades; powder coated (grey) to BS8496. Including insert and bird mesh screening.
- Soffit lining: NBS: 25-10-55/???**
Consisting of: Rockpanel colours FS-Xtra (finishes to be agreed) on SFS framing system, filled with Rockwool RWA45 insulation.
Overall U-value of 0.12 W.m²/K
- Wall Type GDA-EWLL-T004: NBS: 25-10-55/???**
Consisting of: Rockpanel Colours FS-Xtra (finishes to be agreed) on SFS framing system, filled with Rockwool RWA45 insulation.
Overall U-value of 0.12 W.m²/K

PO2	VJ	Updated for stage 3 issue	03/04/20
Rev	By	Description	Date



Client Name:
KIER

Site Name:
Royal Alexandra Hospital, Rhyl

Project Name:
North Denbighshire Community Hospital

Drawing Title:
General Arrangement Elevations 4 & 5

Project No: 8356	Sheet Size: A0	Scale: As indicated	Revision: P02
Drawn by: GT	Checked by: VJ	Approved by: VJ	Status: S4
Suitability: Shared (Non-Contractual)			
Drawing Number: NDCH-GDA-01-ZZ-DR-A-05_20-0025			