



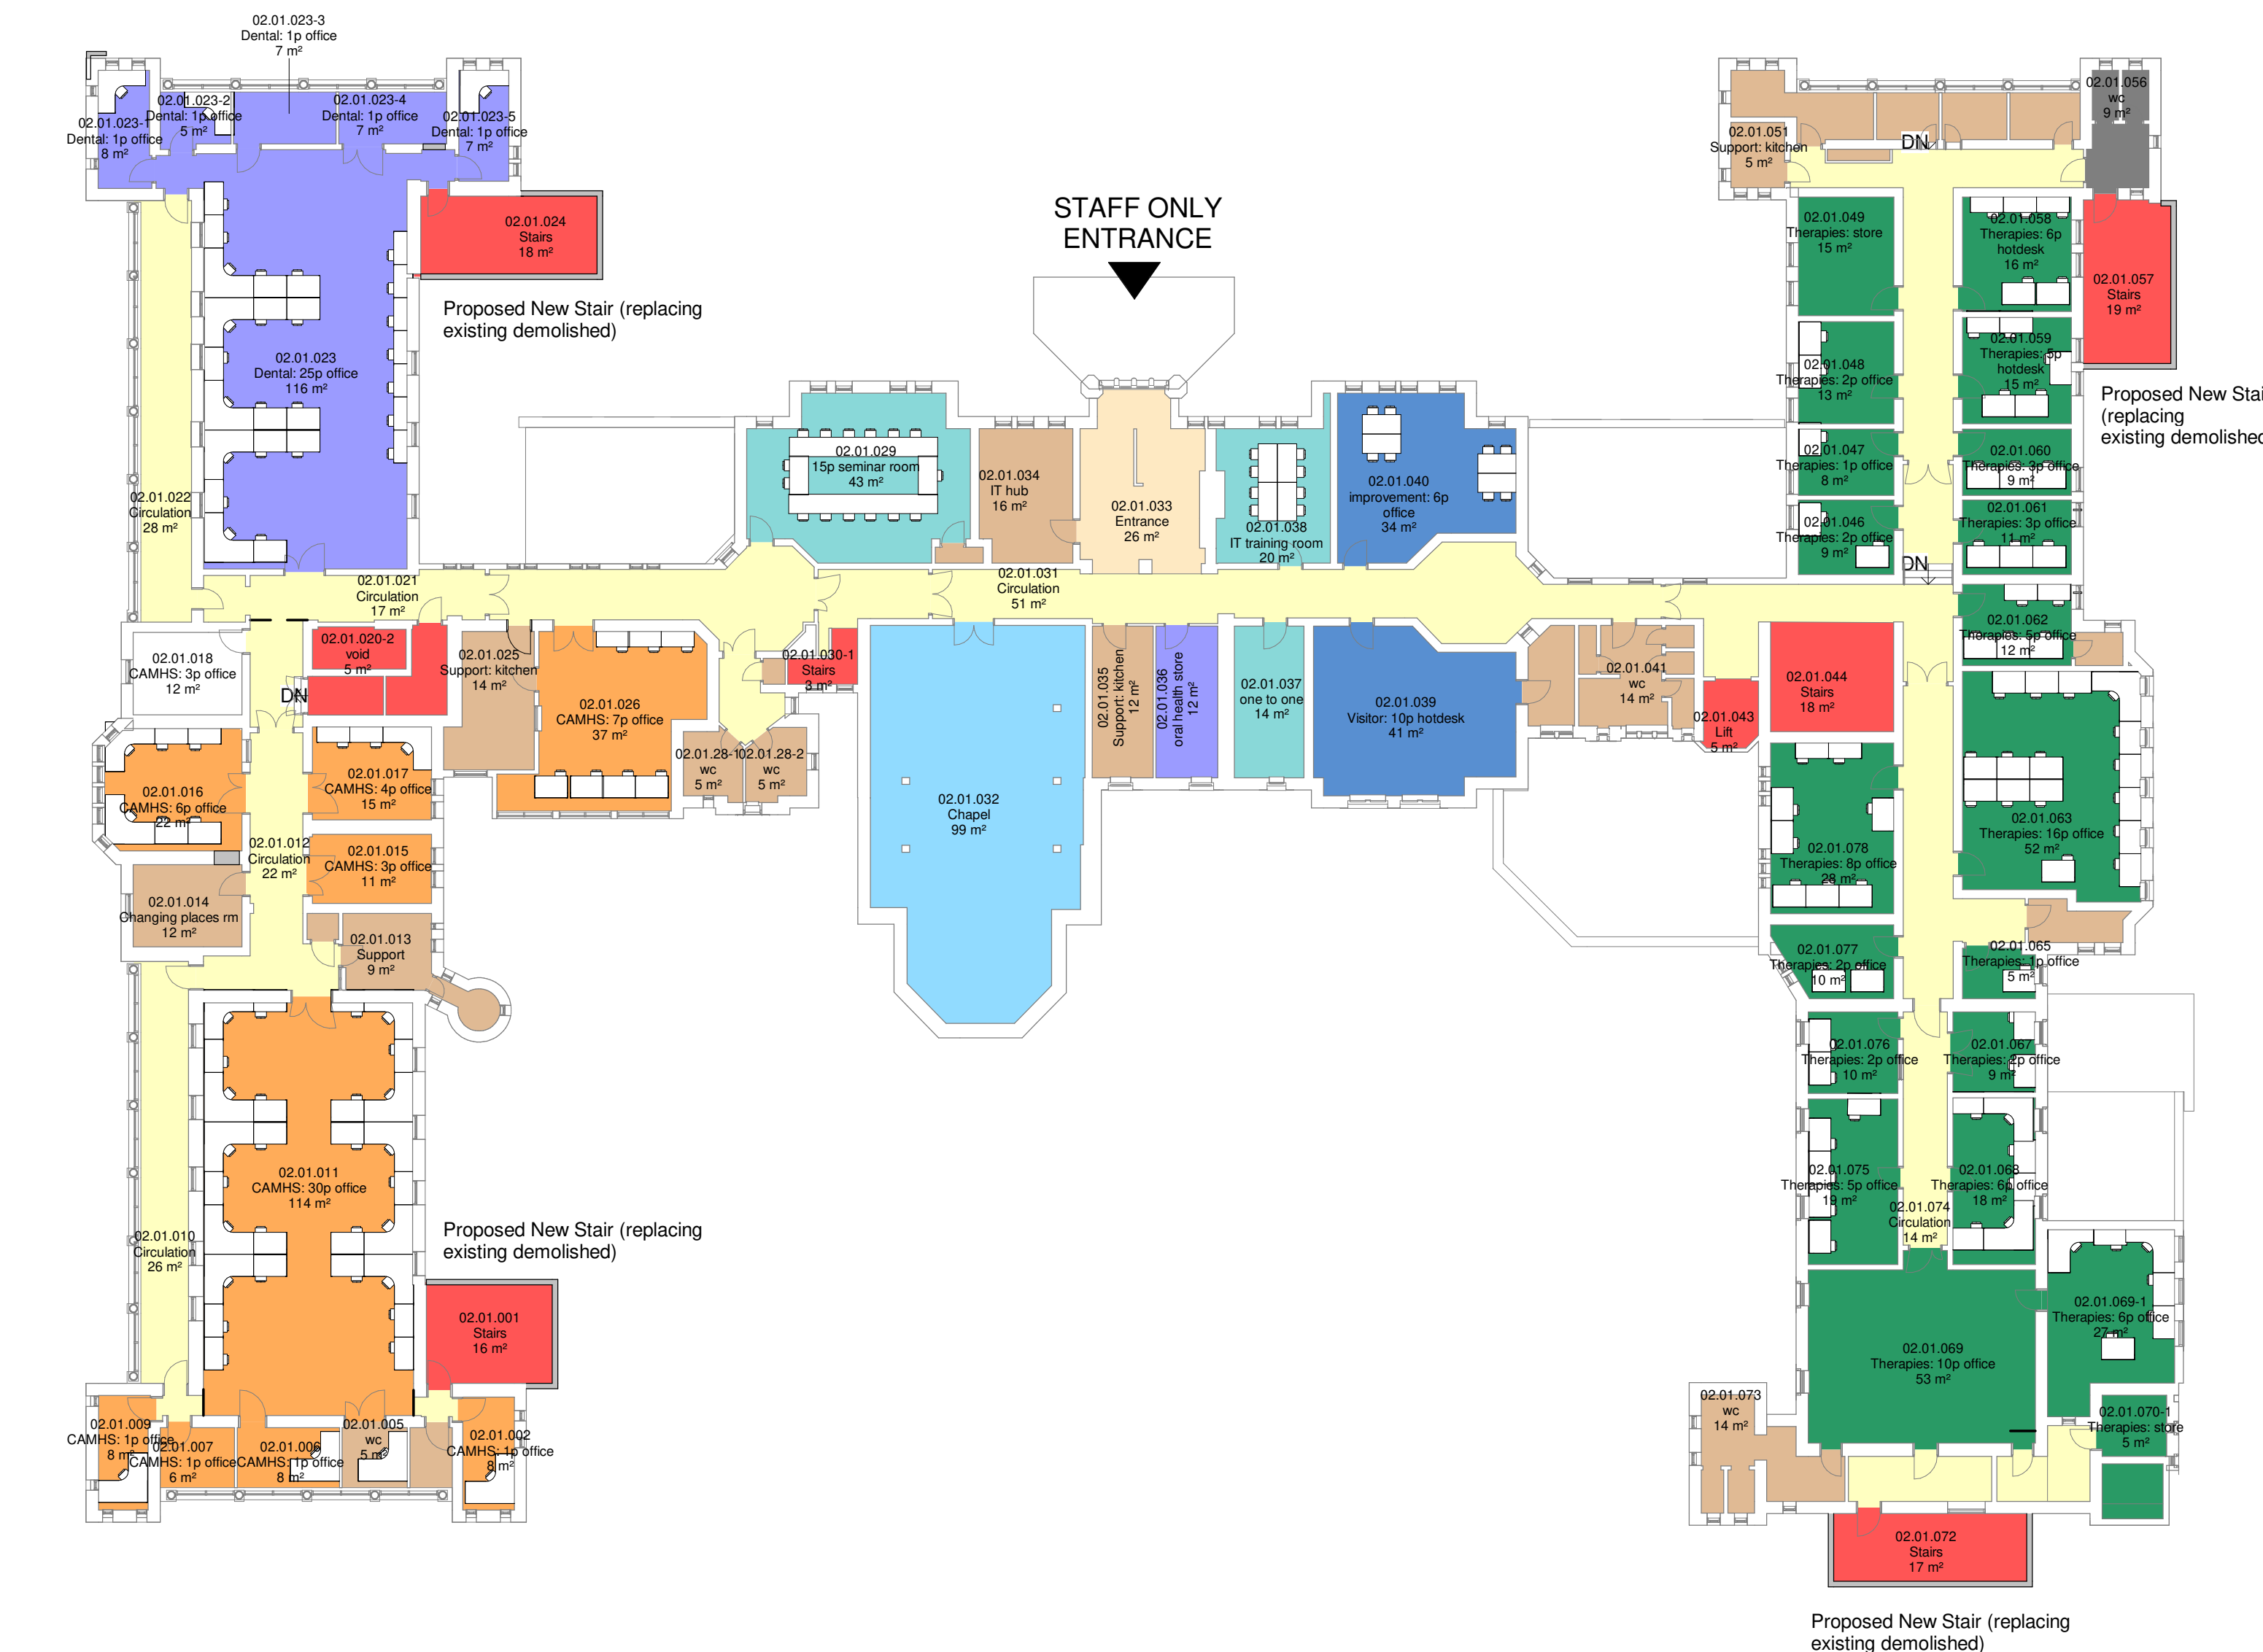


2 Level 01 - Proposed Plan
1 : 200



4 Level 03 - Proposed Plan
1 : 200

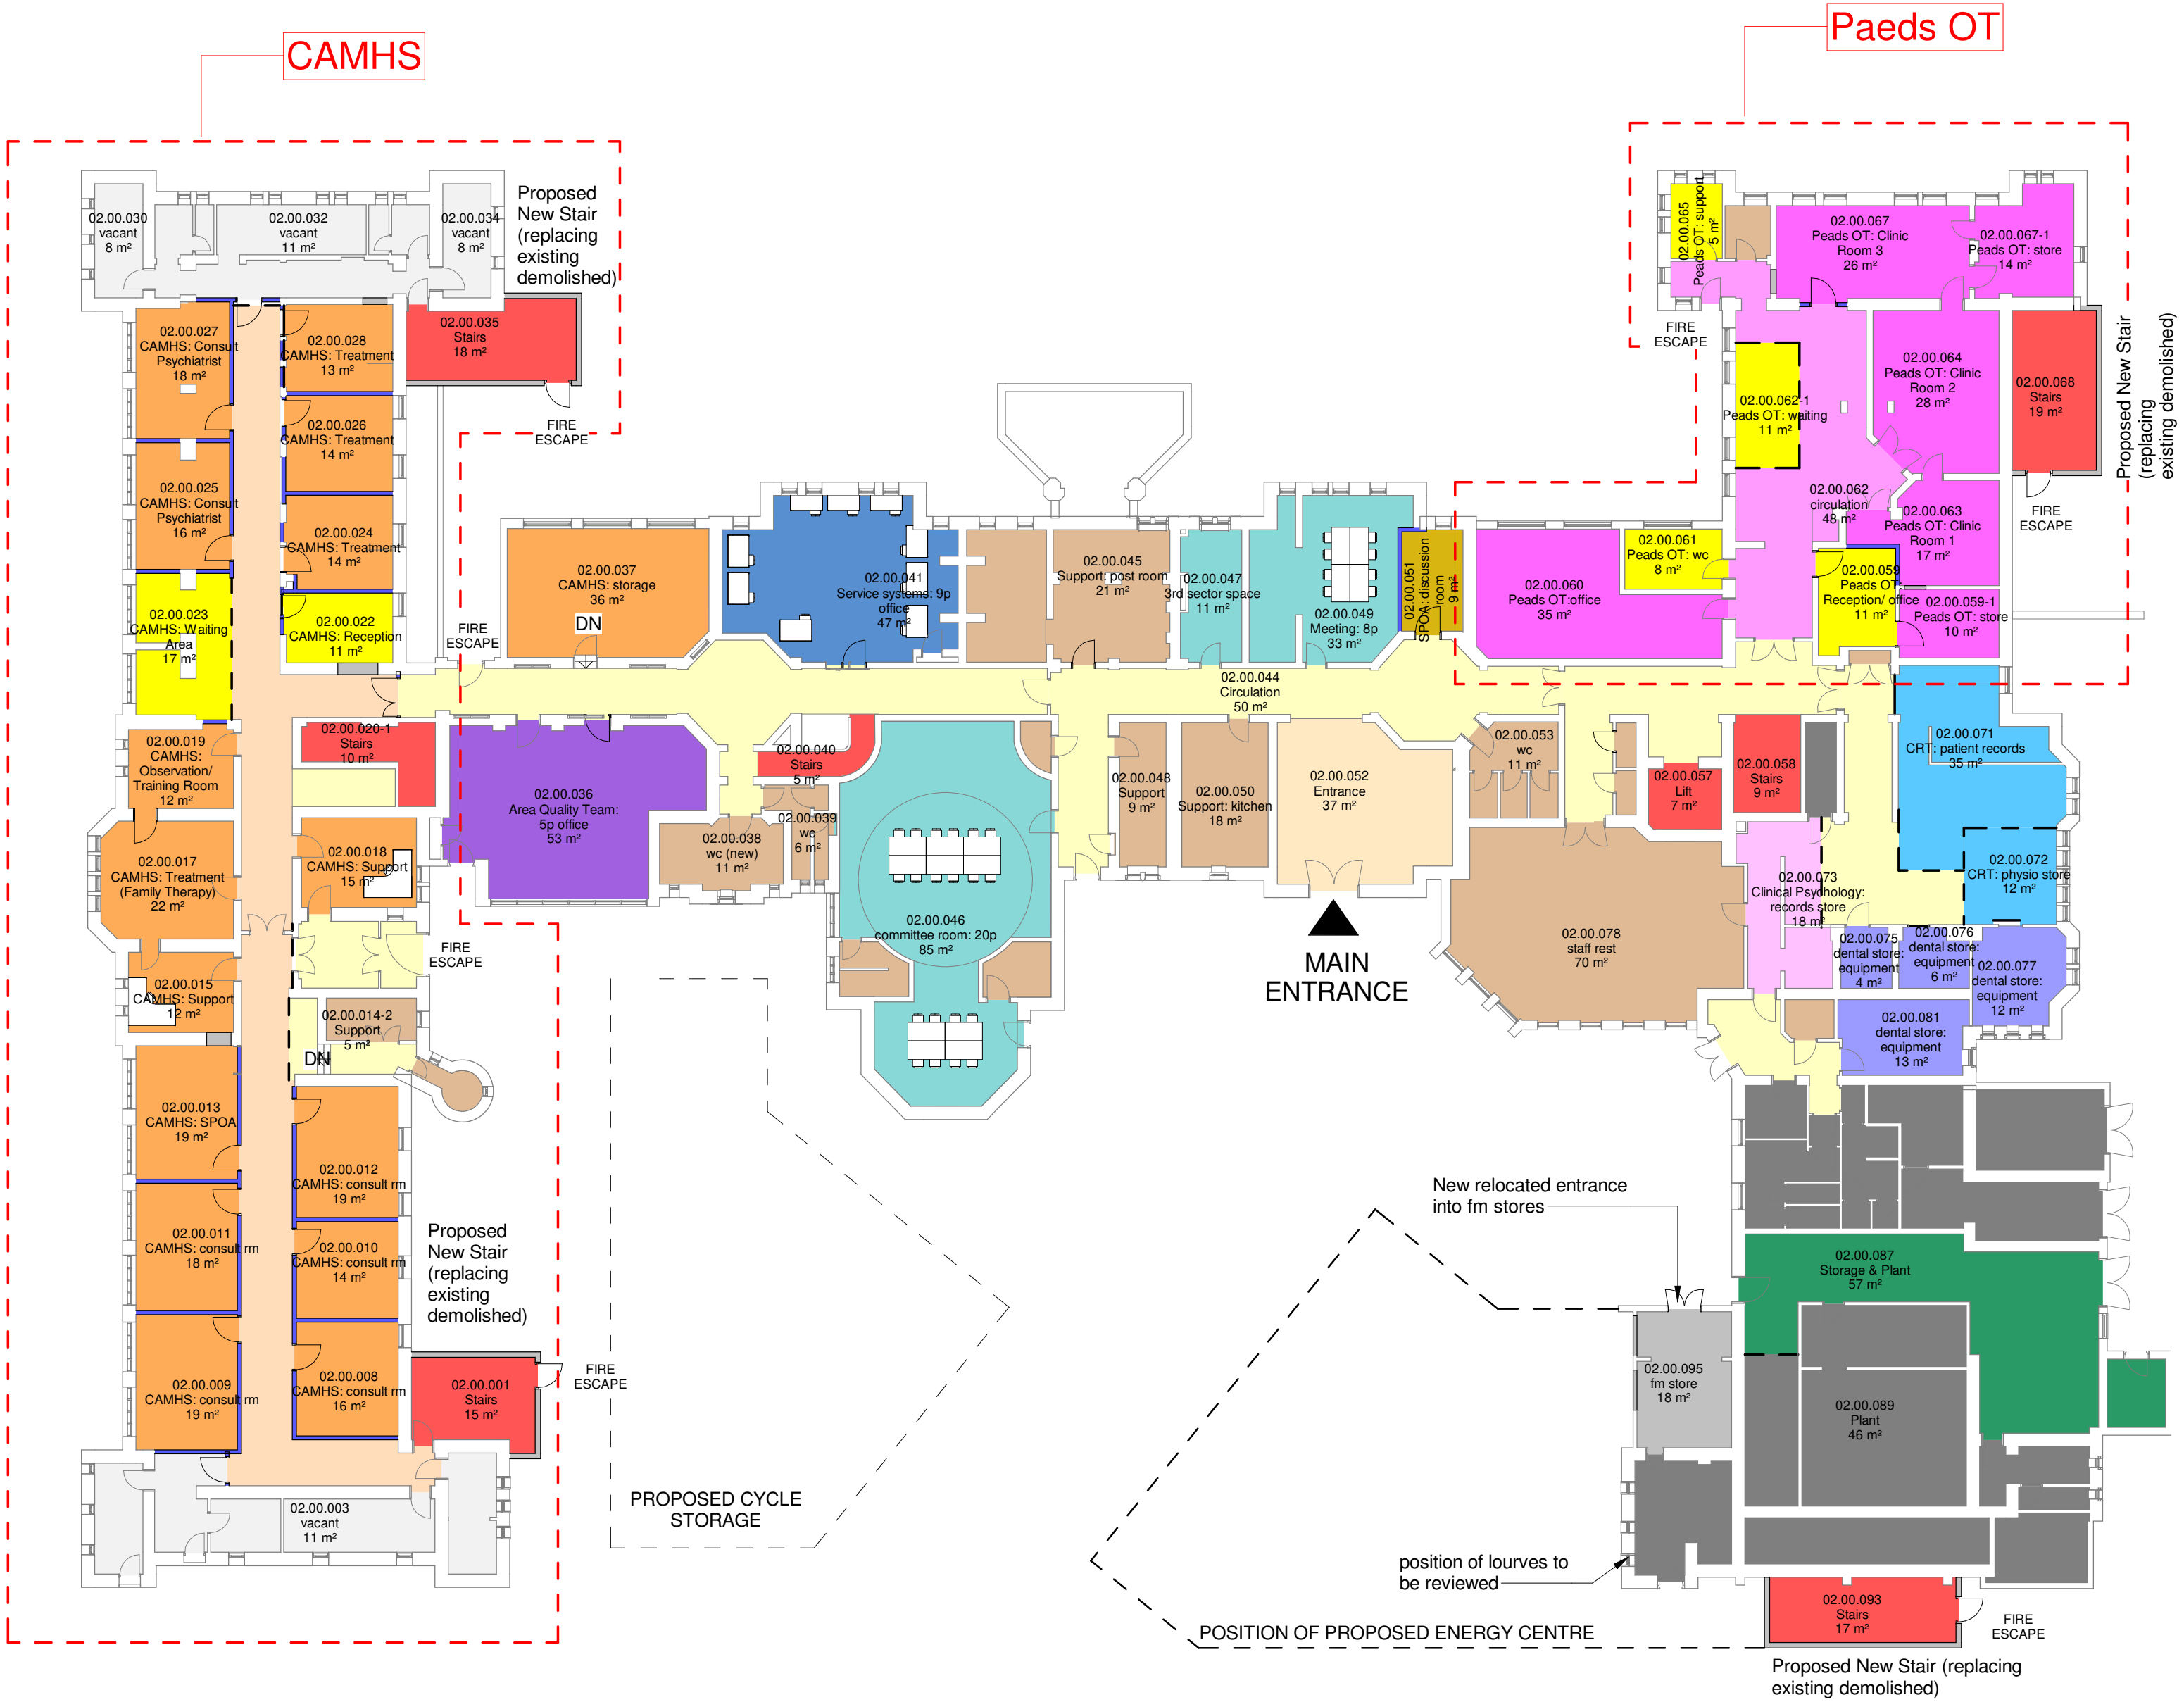

1 Entrance Level- Proposed Plan
1 : 200

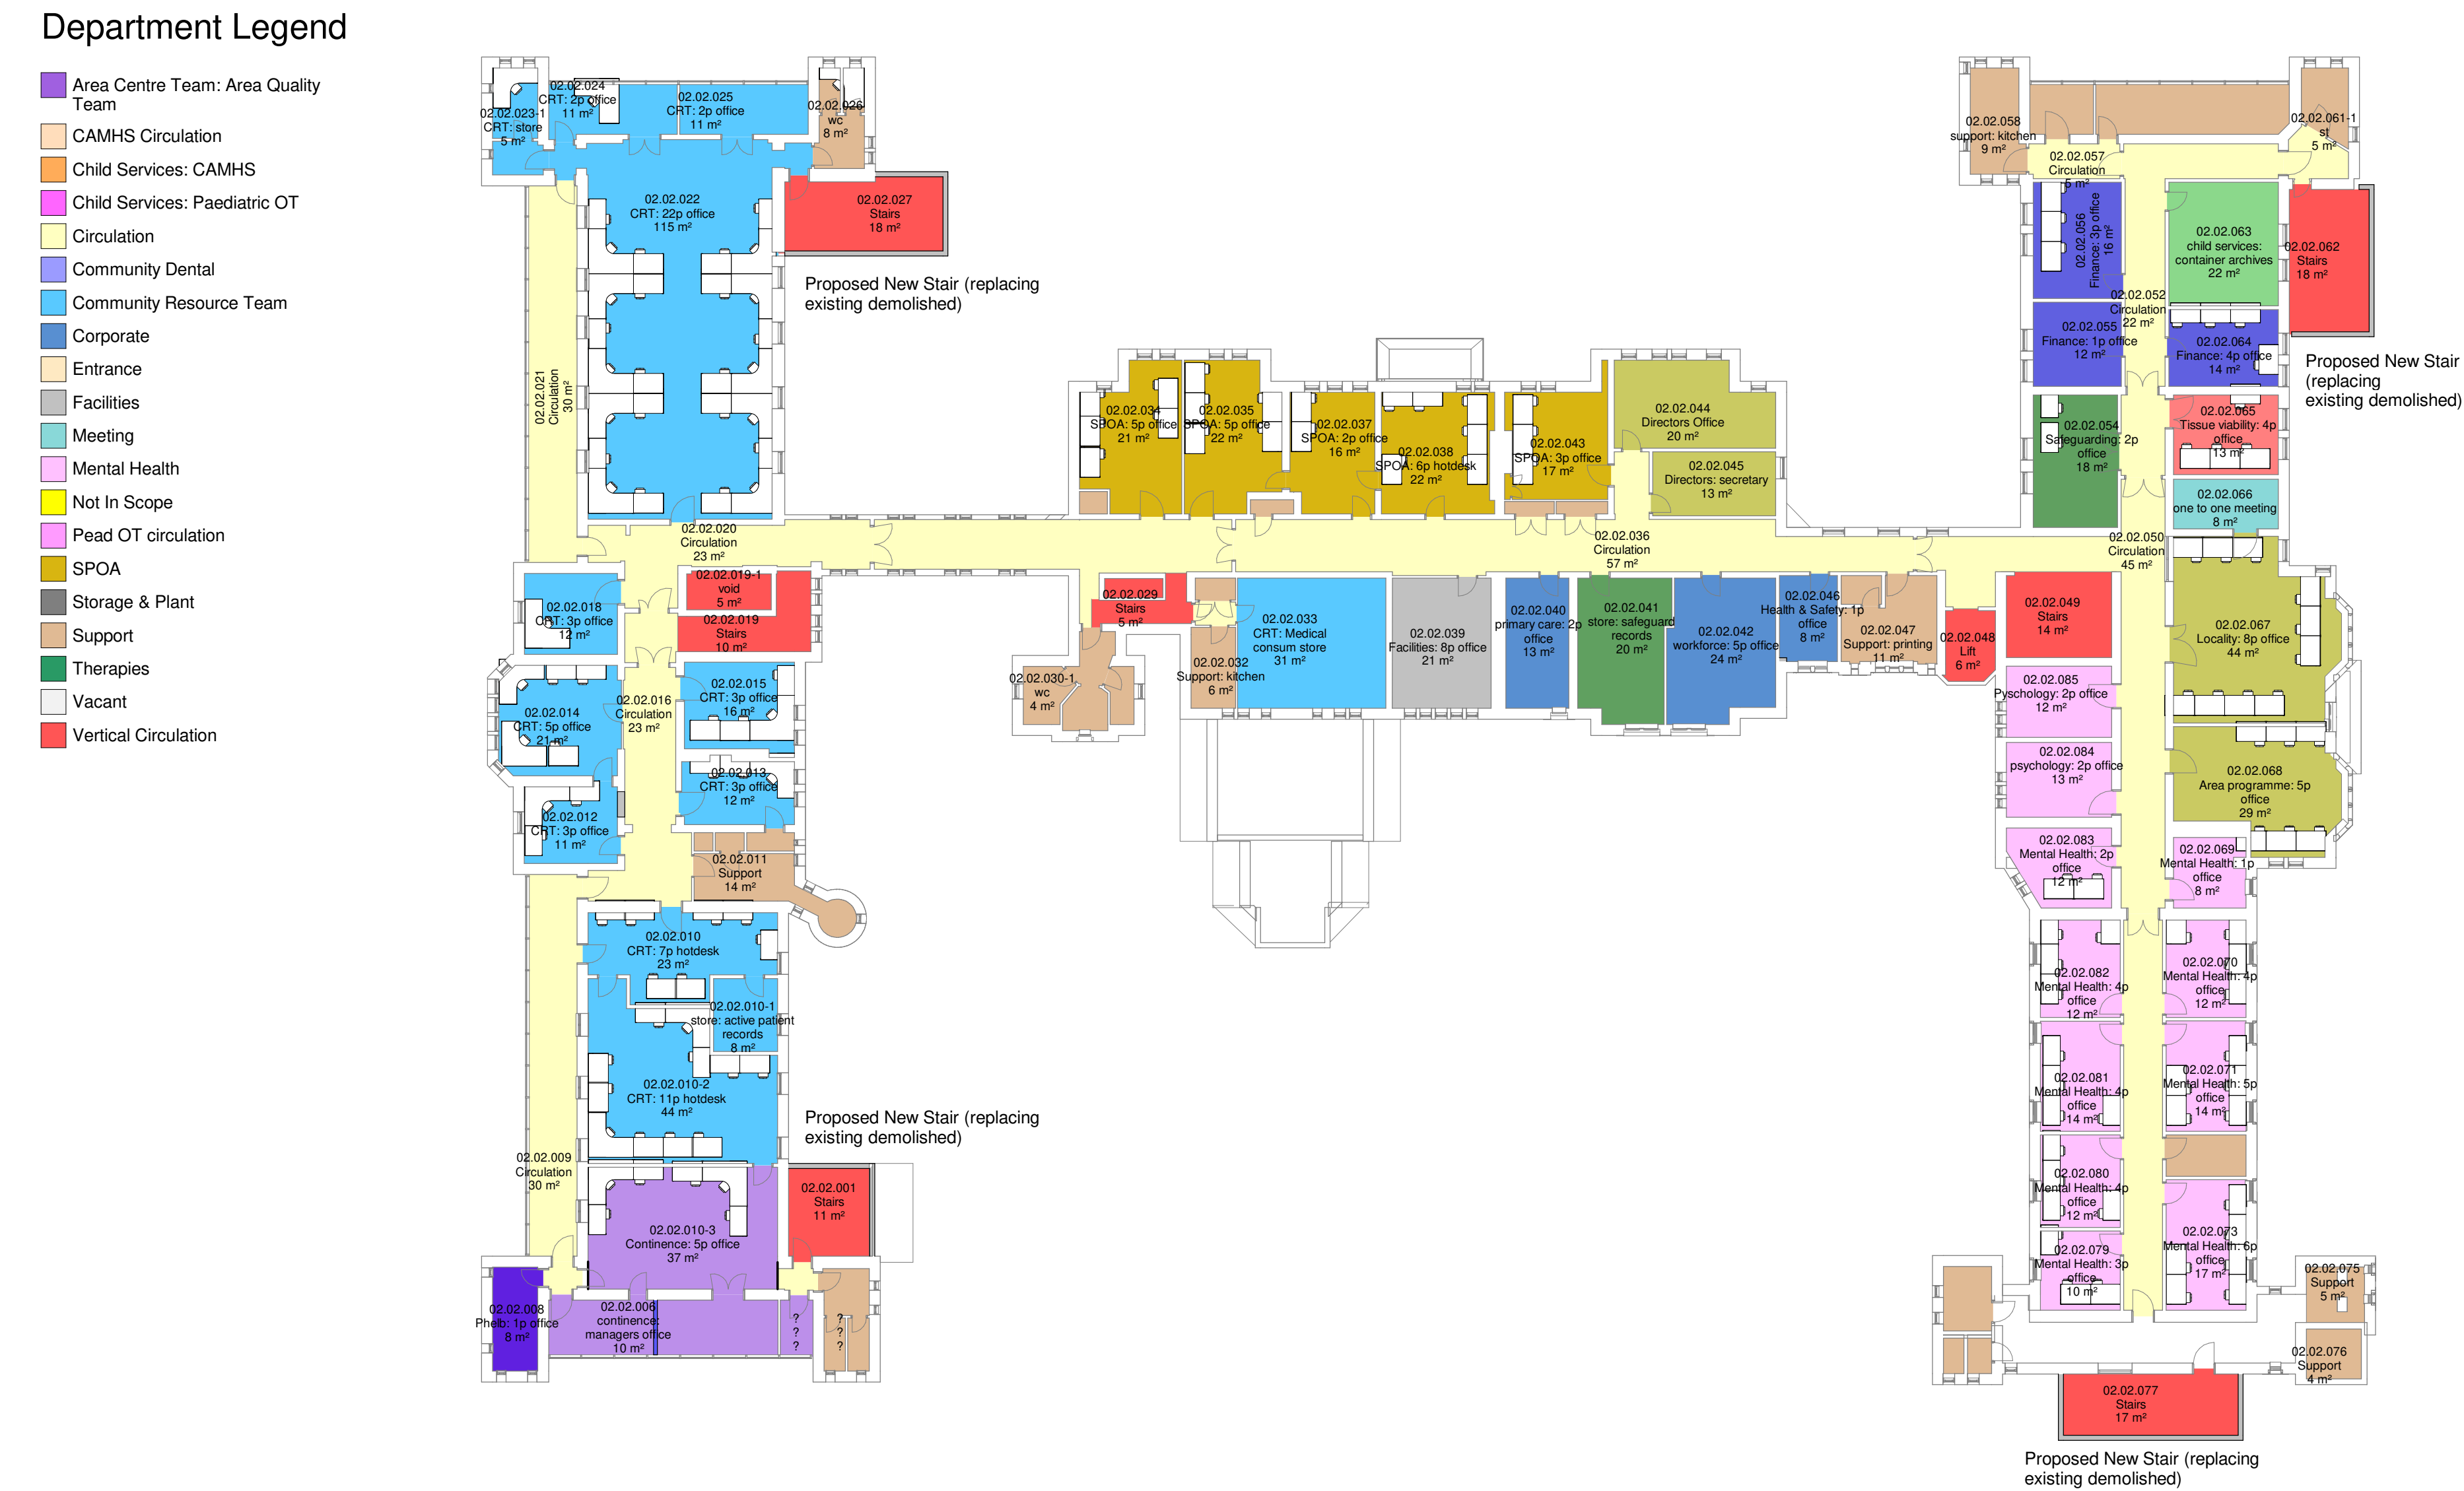

3 Level 02 - Proposed Plan
1 : 200

Notes:

Proposed layouts based on staff register v29

Drawing intended to illustrate department locations and adjacencies only. Scope of internal refurbishment and re-modelling to be developed

Layout subject to full measured building survey

THIS DRAWING (OR ANY PART THEREOF) MAY NOT BE COPIED, TRANSMITTED OR DISCLOSED TO ANY THIRD PARTY OR UNAUTHORISED PERSON WITHOUT THE PRIOR WRITTEN PERMISSION OF GILLING DOD ARCHITECTS.

THIS DRAWING IS TO BE READ IN CONJUNCTION WITH ALL OTHER RELEVANT DRAWINGS PREPARED BY CONSULTANTS AND SUB-CONTRACTORS.

REPORT ANY DISCREPANCIES TO THE ARCHITECT OR REPRESENTATIVES THEREOF.

© ALL RIGHTS RESERVED. NO PART OF THIS DRAWING MAY BE REPRODUCED OR TRANSMITTED IN ANY FORM OR BY ANY MEANS WITHOUT THE WRITTEN PERMISSIONS OF THE COPYRIGHT HOLDER

ONCE PRINTED AND DISTRIBUTED THIS DOCUMENT IS ASSUMED UNCONTROLLED

DO NOT SCALE FROM THIS DRAWING. WORK ONLY TO PRINTED DIMENSIONS.

SCALE 1 : 200

Room Schedule - Refurbishment		
Level	Department	Area
GDA Entrance level	Area Centre Team: Area Quality Team	53 m²
GDA Entrance level	CAMHS Circulation	98 m²
GDA Entrance level	Child Services	0 m²
GDA Entrance level	Child Services: CAMHS	278 m²
GDA Entrance level	Child Services: Paediatric OT	130 m²
GDA Entrance level	Circulation	195 m²
GDA Entrance level	Community Dental	35 m²
GDA Entrance level	Community Resource Team	48 m²
GDA Entrance level	Corporate	47 m²
GDA Entrance level	Entrance	37 m²
GDA Entrance level	Facilities	18 m²
GDA Entrance level	Meeting	129 m²
GDA Entrance level	Mental Health	18 m²
GDA Entrance level	Not In Scope	54 m²
GDA Entrance level	Pead OT circulation	48 m²
GDA Entrance level	SPOA	9 m²
GDA Entrance level	Storage & Plant	175 m²
GDA Entrance level	Support	190 m²
GDA Entrance level	Therapies	63 m²
GDA Entrance level	Vertical Circulation	99 m²
GDA Entrance level: 98		1733 m²
GDA Level 01	Chapel	99 m²
GDA Level 01	Child Services: CAMHS	239 m²
GDA Level 01	Circulation	310 m²
GDA Level 01	Community Dental	153 m²
GDA Level 01	Corporate	74 m²
GDA Level 01	Entrance	26 m²
GDA Level 01	Meeting	77 m²
GDA Level 01	Storage & Plant	9 m²
GDA Level 01	Support	155 m²
GDA Level 01	Therapies	349 m²
GDA Level 01	Vertical Circulation	111 m²
GDA Level 01: 100		1613 m²
GDA Level 02	Area Centre Team: Area Quality Team	106 m²
GDA Level 02	Area Centre Team: Management Accounts	42 m²
GDA Level 02	Child Services	22 m²
GDA Level 02	Circulation	331 m²
GDA Level 02	Community Resource Team	322 m²
GDA Level 02	Corporate	61 m²
GDA Level 02	Corporate	45 m²
GDA Level 02	Facilities	21 m²
GDA Level 02	Meeting	8 m²
GDA Level 02	Mental Health	137 m²
GDA Level 02	Phlebotomy	8 m²
GDA Level 02	Safeguarding	38 m²
GDA Level 02	SPOA	98 m²
GDA Level 02	Support	123 m²
GDA Level 02	Tissue Viability	13 m²
GDA Level 02: 103	Vertical Circulation	107 m²
GDA Level 02: 103		1480 m²
GDA Level 03	Child Services	303 m²
GDA Level 03	Circulation	147 m²
GDA Level 03	Community Dental	70 m²
GDA Level 03	Community Dental	15 m²
GDA Level 03	Mental Health	11 m²
GDA Level 03	Sexual Health	103 m²
GDA Level 03	Storage & Plant	7 m²
GDA Level 03	Therapies	49 m²
GDA Level 03: 56	Vertical Circulation	57 m²
GDA Level 03: 56		762 m²
Grand total: 357		5588 m²

GDA Level 03	Child Services	303 m²
GDA Level 03	Circulation	147 m²
GDA Level 03	Community Dental	70 m²
GDA Level 03	Meeting	15 m²
GDA Level 03	Mental Health	11 m²
GDA Level 03	Sexual Health	103 m²
GDA Level 03	Storage & Plant	7 m²
GDA Level 03	Support	49 m²
GDA Level 03	Vertical Circulation	57 m²
GDA Level 03: 56		762 m²
Grand total: 357		5588 m²

P05	VJ	Updated to suit further existing building surveying	27/03/20
P04	VJ	Updated with client comments	26/02/20
P03	VJ	Layout updated to suit Staff schedule v29	18/02/20
P02	VJ	minor updates	16/02/20
P01	JN	First Issue	13/01/20
P01	JN	First Issuance	08/01/20
Rev	By	Description	Date



gilling dod
architects

The Cruck Barn, Duxbury Park, Chorley, Lancashire. PR7 4AT
t: 01257 260070 f: 01257 260071

Client Name:	KIER						
Site Name:	Royal Alexandra Hospital, Rhyl						
Project Name:	North Denbighshire Community Hospital						
Drawing Title:	Proposed Department Plans						
Project No:	8356	Sheet Size:	A0	Scale:	1 : 200		
Drawn by:	JN	Checked by:	VJ	Approved by:	TGR	Revision:	P05
Subability:	WORK IN PROGRESS	Status:	S0				
Drawing Number:	NDCH-GDA-02-ZZ-DR-A-05_20-0002						