



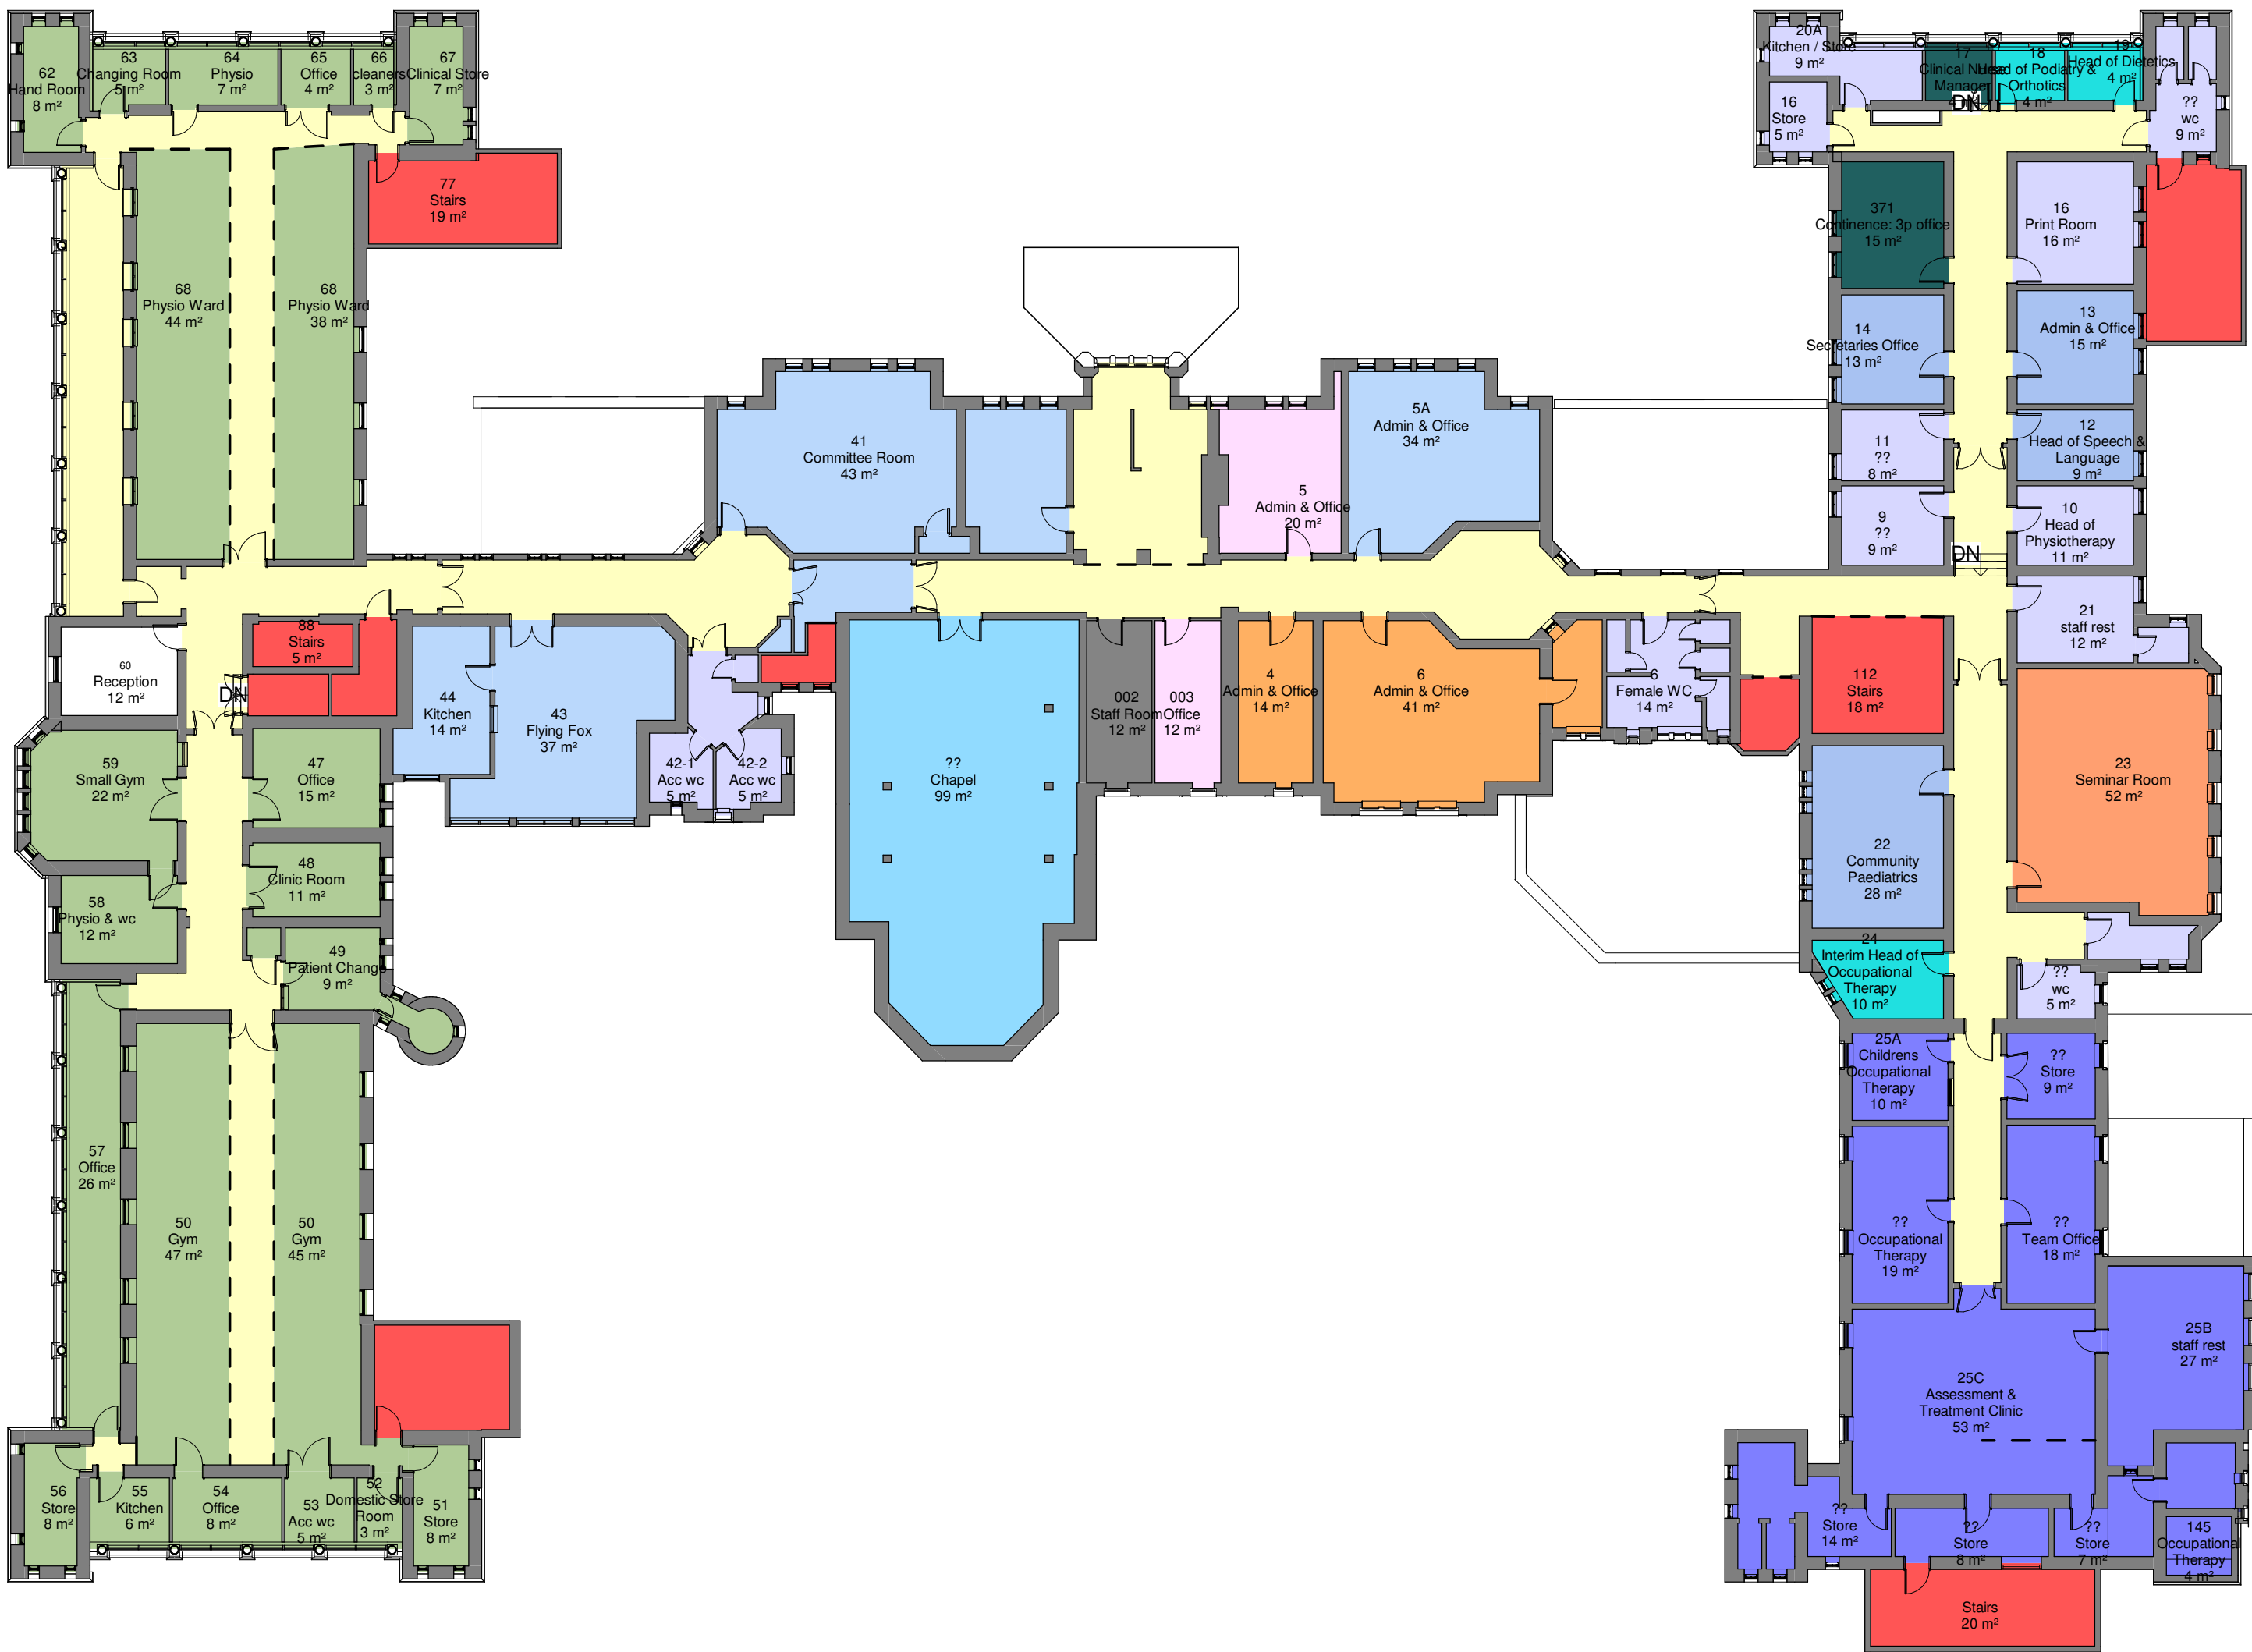

Level 00 - Existing Plan

Department Legend

- Existing - Admin & Office
- Existing - Area Control Team
- Existing - Central Area
- Existing - Chapel
- Existing - Circulation
- Existing - Continance
- Existing - Corporate
- Existing - Facilities
- Existing - Occupational Therapy
- Existing - Physio
- Existing - Seminar Room
- Existing - Speech Therapy
- Existing - Unknown Dept
- Existing - Vertical Circulation
- Vertical Circulation

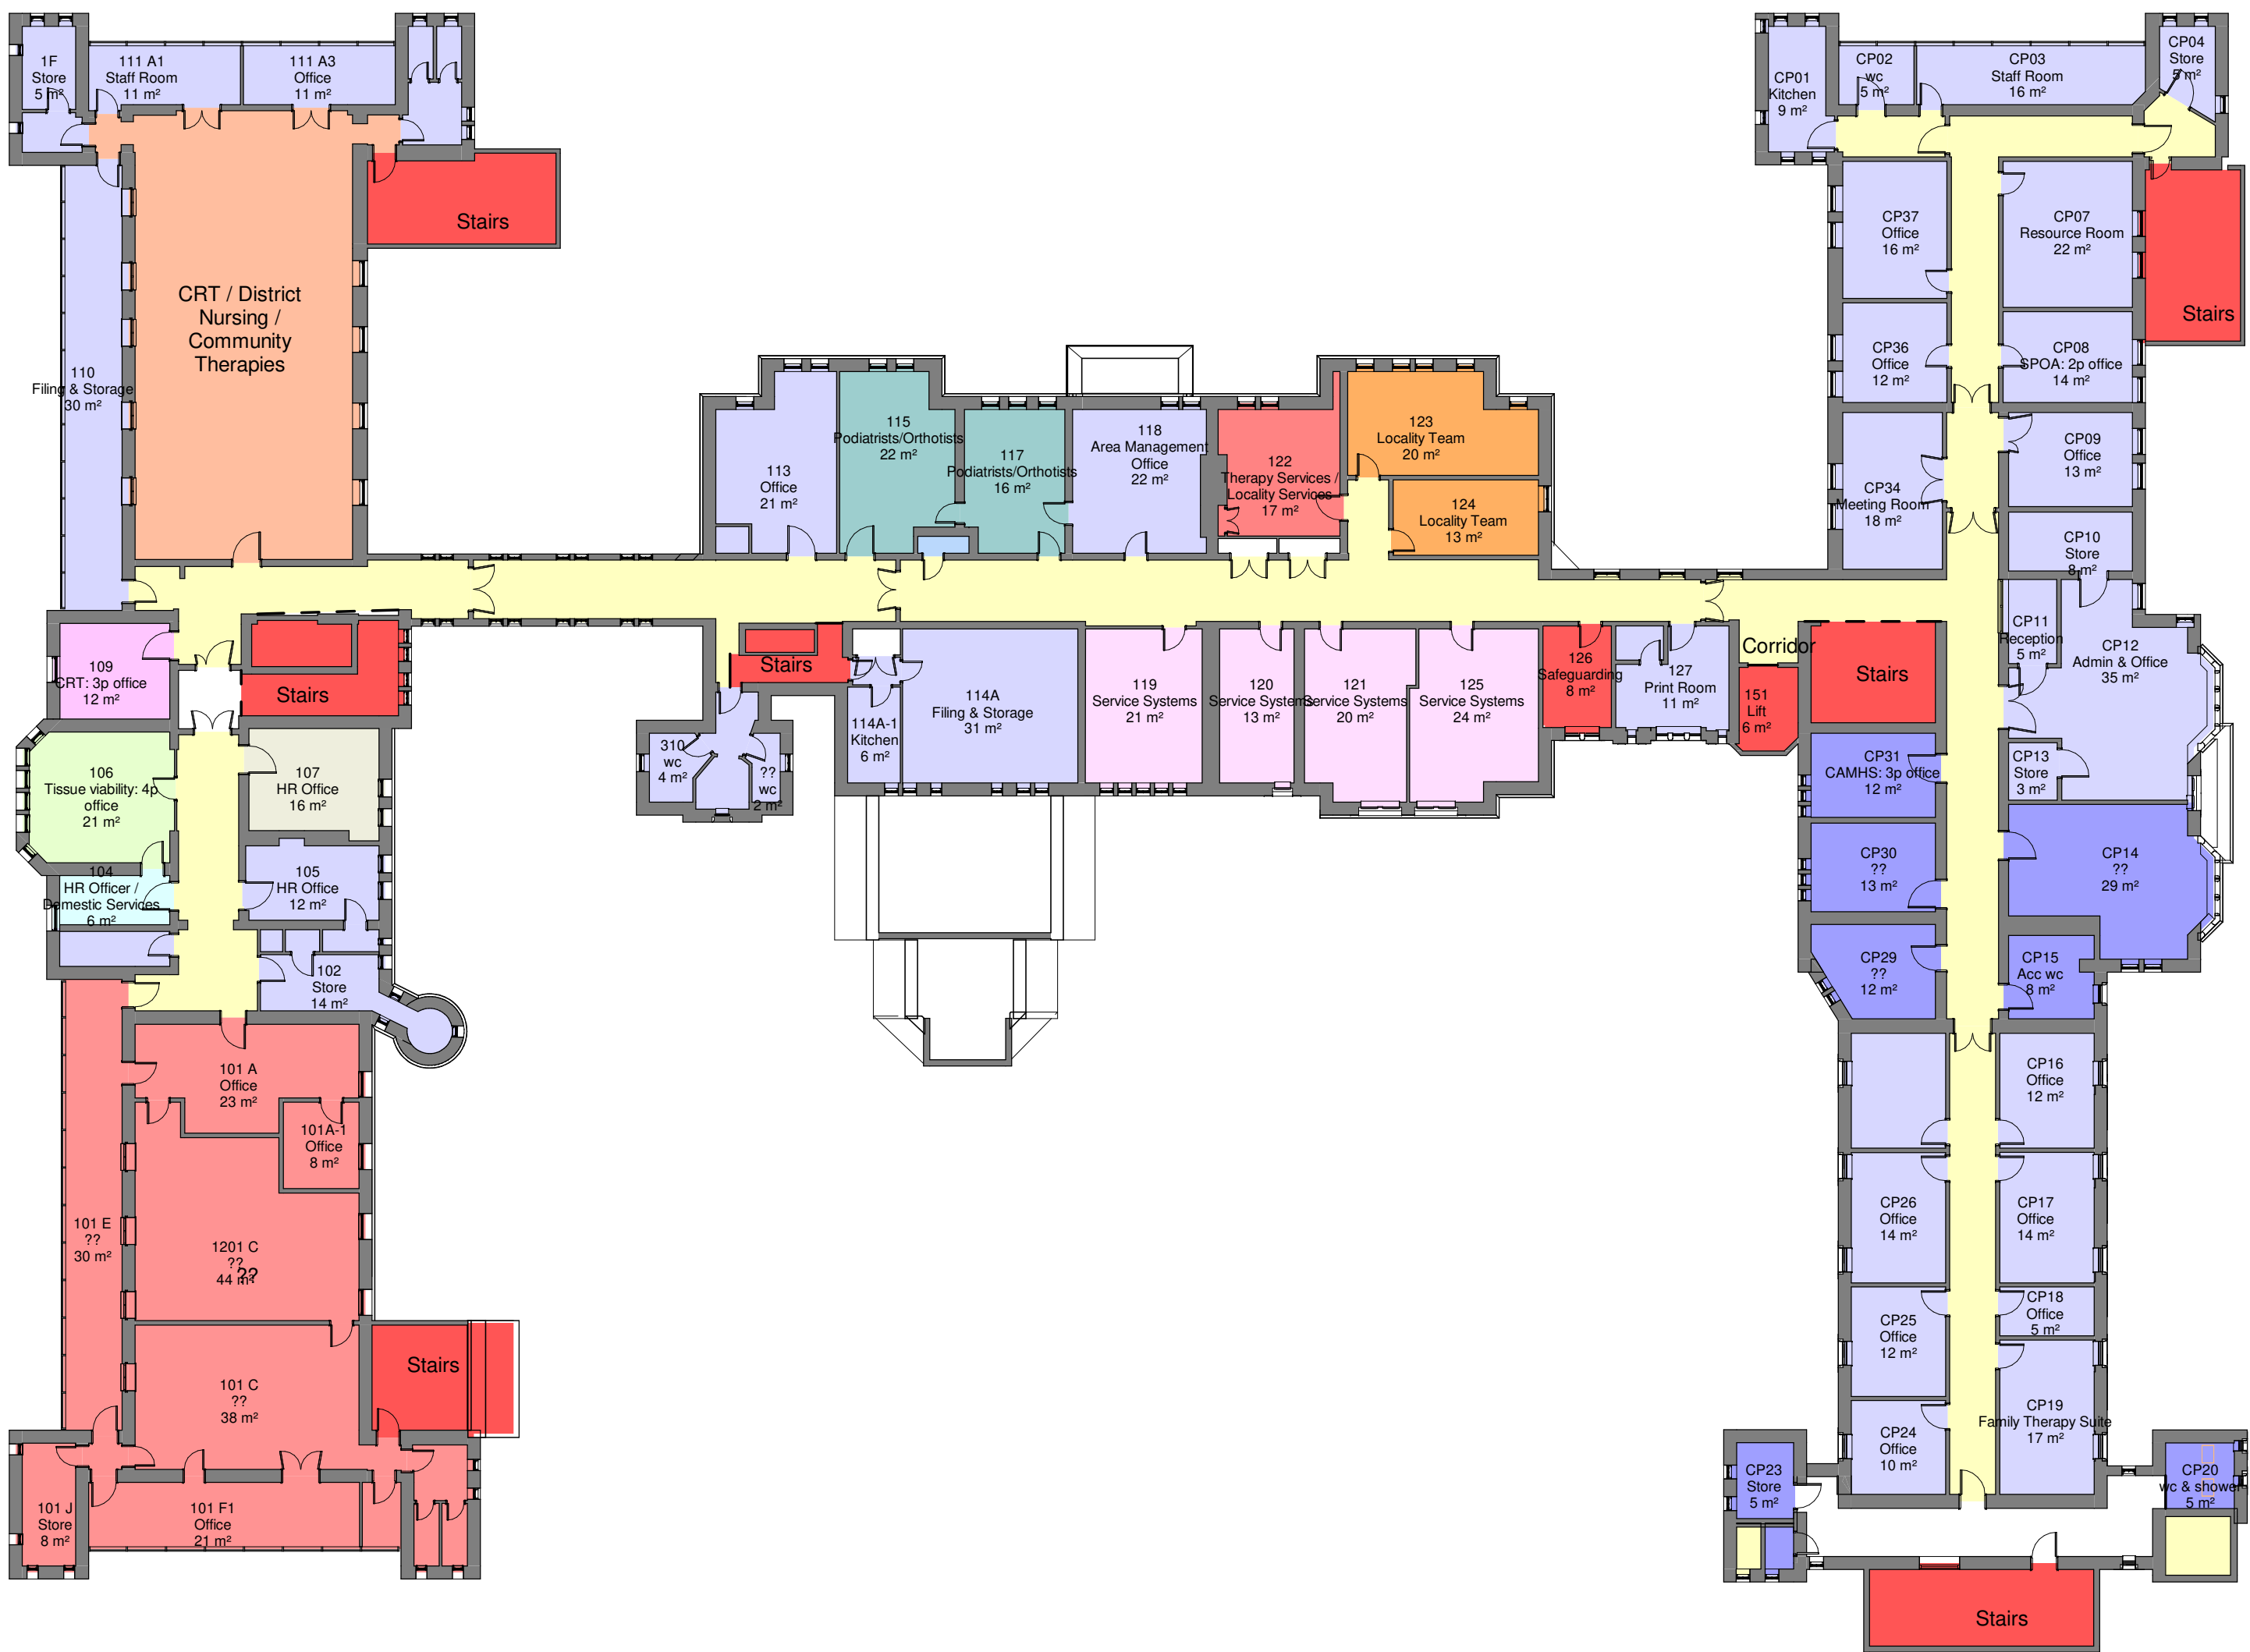

Level 01 - Existing Plan

Department Legend

- Circulation
- Existing - Admin & Office
- Existing - Area Control Team
- Existing - CAMHS
- Existing - Circulation
- Existing - Corporate
- Existing - Corporate & Area Control Team
- Existing - CRT
- Existing - CRT & Therapies
- Existing - Safeguarding
- Existing - Therapies
- Existing - Therapies / Area Centre Team
- Existing - Tissue Viability
- Existing - Unknown Dept
- Existing - Vertical Circulation
- Existing - W.O.D.
- Existing - WOD & Facilities

Room Schedule - Existing(2)


Level	Department	Area
Not Placed	Existing - Circulation	0 m²
Not Placed	Existing - Facilities	0 m²
Not Placed	Existing - Speech Therapy	0 m²
Not Placed: 5		

GDA Entrance level:	CAMHS/ PAEDS OT Clinical	14 m²
GDA Entrance level:	Circulation	17 m²
GDA Entrance level:	Existing - Admin & Office	107 m²
GDA Entrance level:	Existing - Chapel	93 m²
GDA Entrance level:	Existing - Circulation	316 m²
GDA Entrance level:	Existing - Facilities	211 m²
GDA Entrance level:	Existing - Plant	91 m²
GDA Entrance level:	Existing - Unknown Dept	126 m²
GDA Entrance level:	Existing - Vertical Circulation	77 m²
GDA Entrance level:	Existing - X-ray	145 m²
GDA Entrance level:	Vertical Circulation	10 m²
GDA Entrance level: 60		1206 m²

GDA Level 01:	Existing - Admin & Office	154 m²
GDA Level 01:	Existing - Area Control Team	60 m²
GDA Level 01:	Existing - Central Area	19 m²
GDA Level 01:	Existing - Chapel	99 m²
GDA Level 01:	Existing - Circulation	336 m²
GDA Level 01:	Existing - Corporate	52 m²
GDA Level 01:	Existing - Facilities	12 m²
GDA Level 01:	Existing - Occupational Therapy	176 m²
GDA Level 01:	Existing - Physio	356 m²
GDA Level 01:	Existing - Seminar Room	52 m²
GDA Level 01:	Existing - Speech Therapy	65 m²
GDA Level 01:	Existing - Unknown Dept	121 m²
GDA Level 01:	Existing - Vertical Circulation	75 m²
GDA Level 01:	Vertical Circulation	39 m²
GDA Level 01: 107		1616 m²

GDA Level 02:	Circulation	23 m²
GDA Level 02:	Existing - Admin & Office	1 m²
GDA Level 02:	Existing - Area Control Team	33 m²
GDA Level 02:	Existing - CAMHS	85 m²
GDA Level 02:	Existing - Circulation	244 m²
GDA Level 02:	Existing - Corporate	78 m²
GDA Level 02:	Existing - Corporate & Area Control Team	183 m²
GDA Level 02:	Existing - CRT	12 m²
GDA Level 02:	Existing - CRT & Therapies	115 m²
GDA Level 02:	Existing - Safeguarding	8 m²
GDA Level 02:	Existing - Therapies	38 m²
GDA Level 02:	Existing - Therapies / Area Centre Team	17 m²
GDA Level 02:	Existing - Tissue Viability	21 m²
GDA Level 02:	Existing - Unknown Dept	483 m²
GDA Level 02:	Existing - Vertical Circulation	115 m²
GDA Level 02:	Existing - W.O.D.	16 m²
GDA Level 02:	Existing - WOD & Facilities	6 m²
GDA Level 02: 104		1479 m²

GDA Level 03:	CAMHS/ PAEDS OT Clinical	3 m²
GDA Level 03:	Circulation	31 m²
GDA Level 03:	Existing - CAMHS	142 m²
GDA Level 03:	Existing - Child Services	202 m²
GDA Level 03:	Existing - Circulation	112 m²
GDA Level 03:	Existing - District Nursing	4 m²
GDA Level 03:	Existing - Sexual Health	57 m²
GDA Level 03:	Existing - Unknown Dept	186 m²
GDA Level 03:	Existing - Vertical Circulation	45 m²
GDA Level 03: 55		782 m²
Grand total: 331		5083 m²

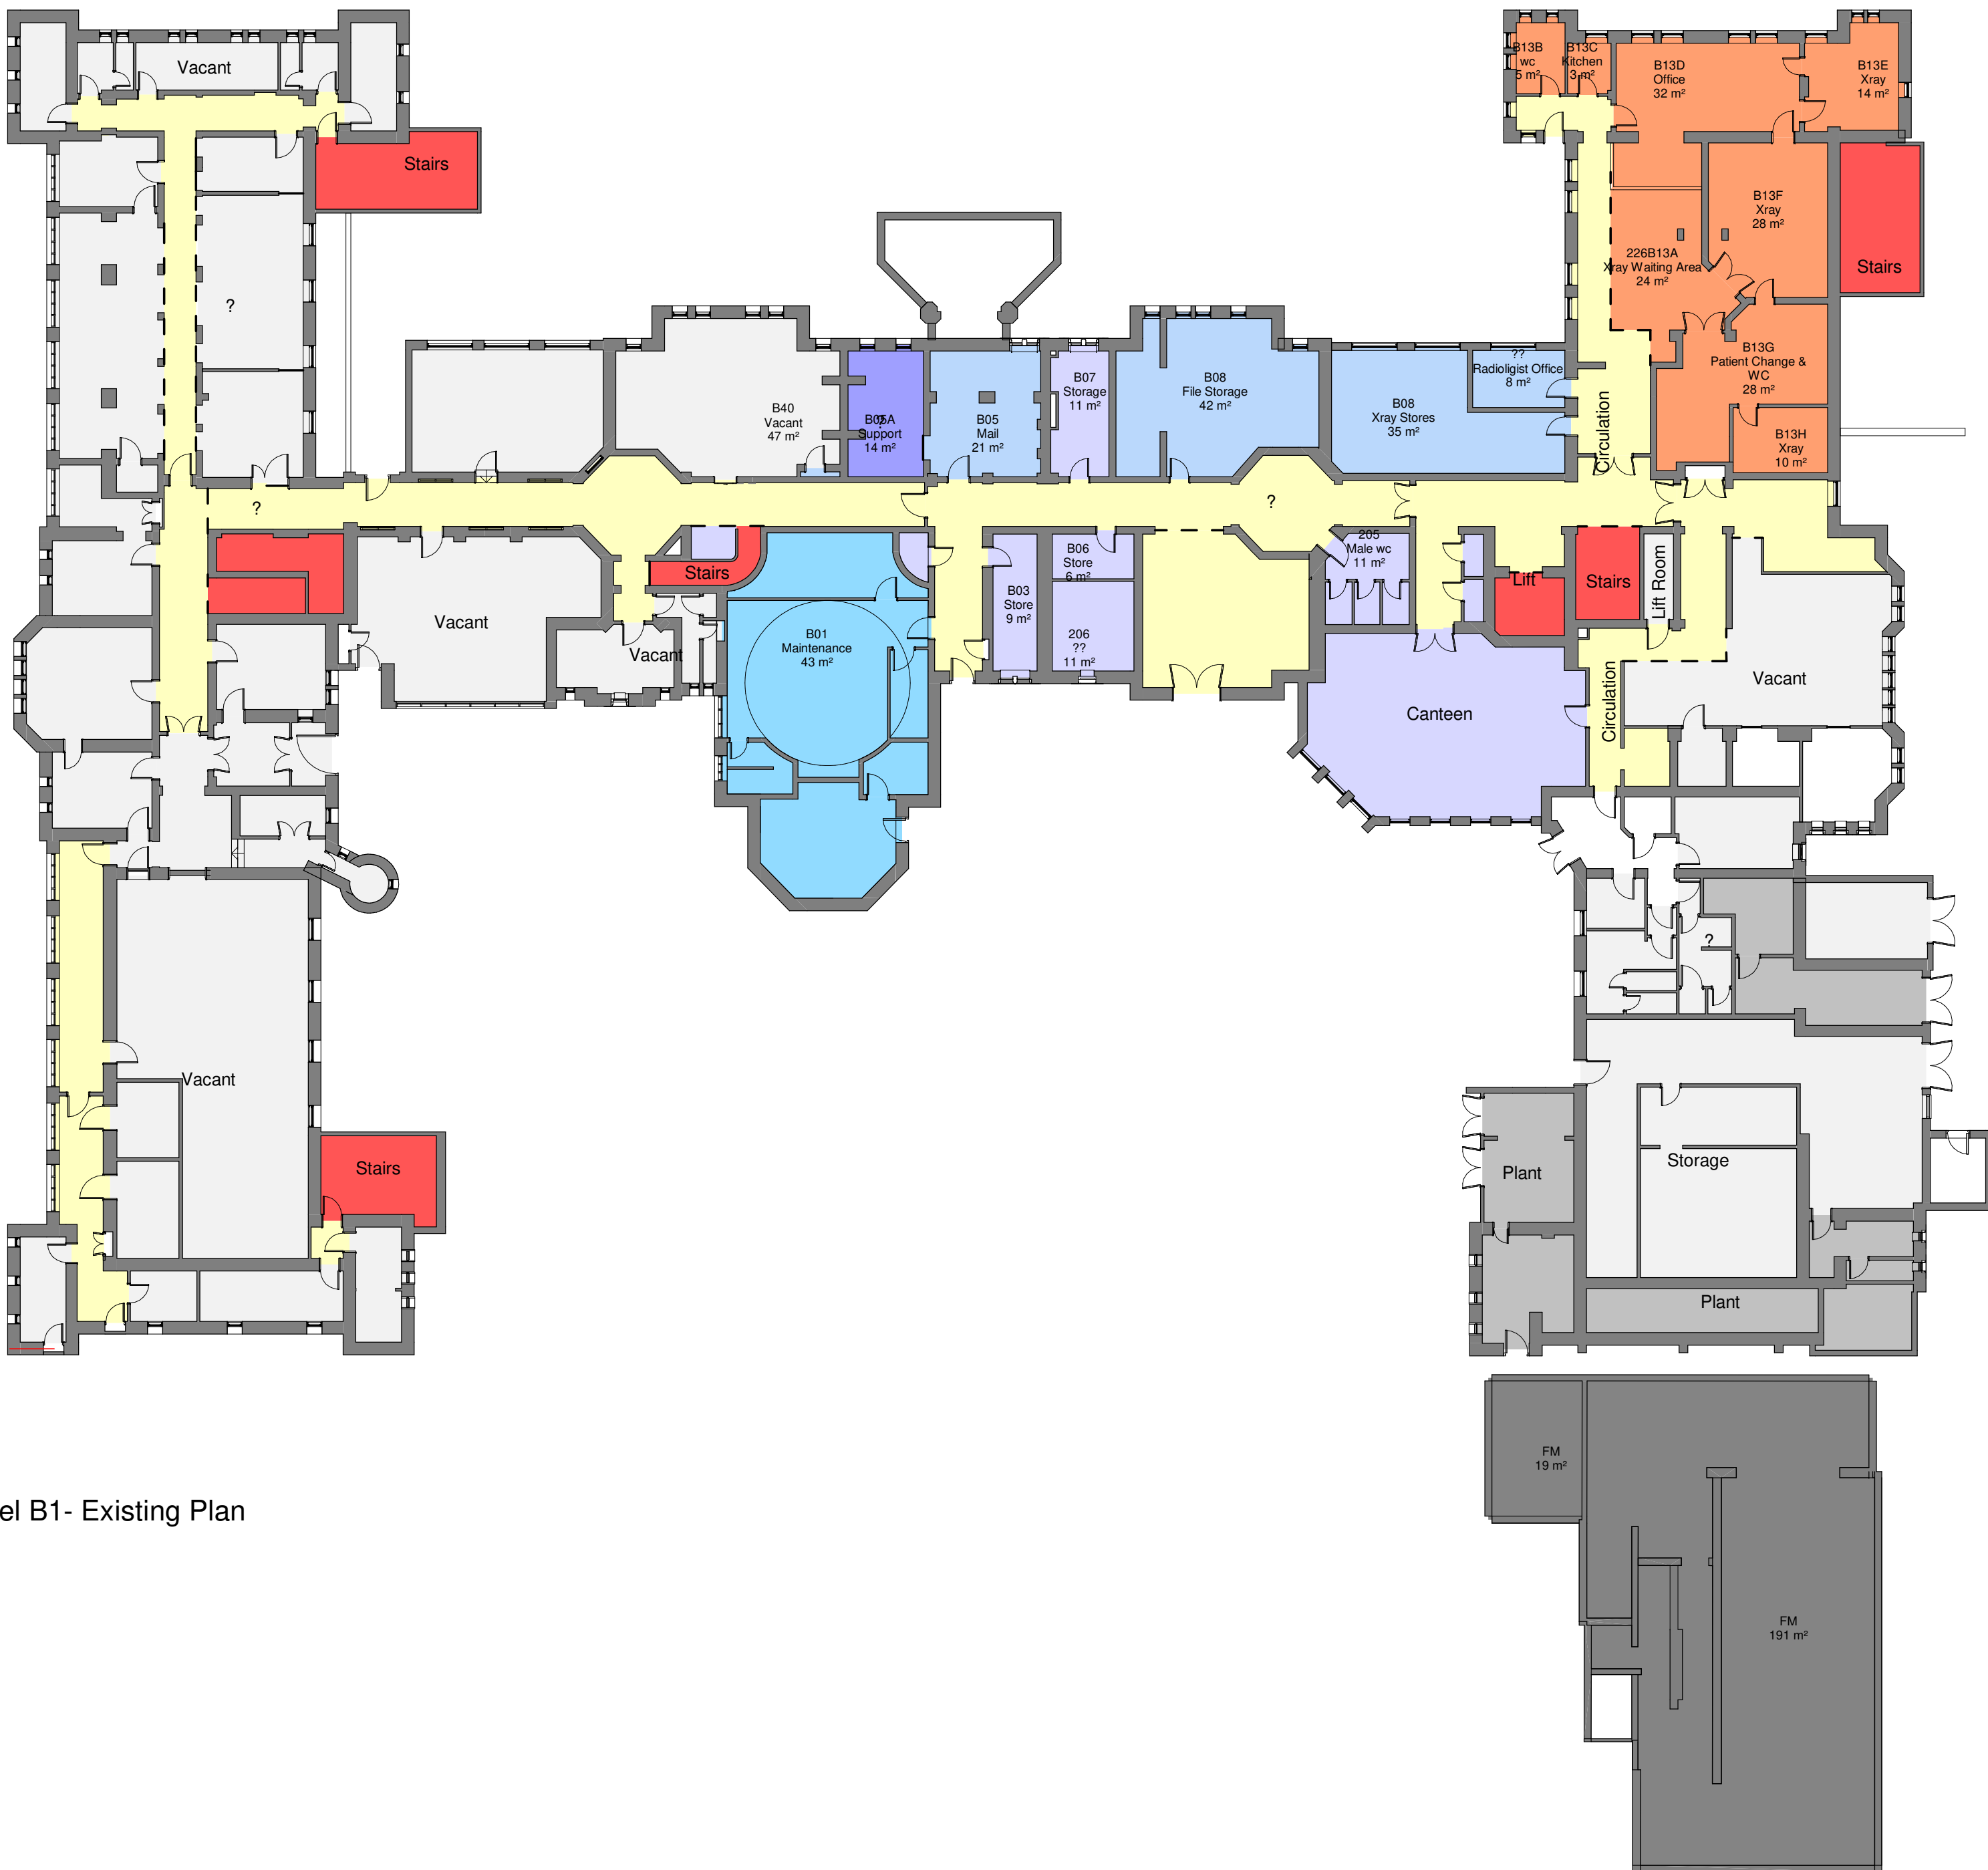

Level B1 - Existing Plan

Department Legend

- CAMHS/ PAEDS OT Clinical
- Circulation
- Existing - Admin & Office
- Existing - Chapel
- Existing - Circulation
- Existing - Facilities
- Existing - Plant
- Existing - Unknown Dept
- Existing - Vertical Circulation
- Existing - X-ray
- Vertical Circulation



Level 02 - Existing Plan

Department Legend

- CAMHS/ PAEDS OT Clinical
- Circulation
- Existing - CAMHS
- Existing - Child Services
- Existing - Circulation
- Existing - District Nursing
- Existing - Sexual Health
- Existing - Unknown Dept
- Existing - Vertical Circulation

P01	VJ	First Issue	27/03/20
Rev	By	Description	Date



Client Name:
KIER

Site Name:
Royal Alexandra Hospital, Rhyl

Project Name:
North Denbighshire Community Hospital

Drawing Title:
Existing Department Plans

Project No:	8356	Sheet Size:	A0	Scale:	1 : 200
Drawn by:	JN	Checked by:	DN	Approved by:	VJ
Subability:	Work In Progress	Status:	S0		
Drawing Number:	NDCH-GDA-02-ZZ-DR-A-10_20-0001				